


Lot 908 Preliminary Landscape Plan

3.26.25

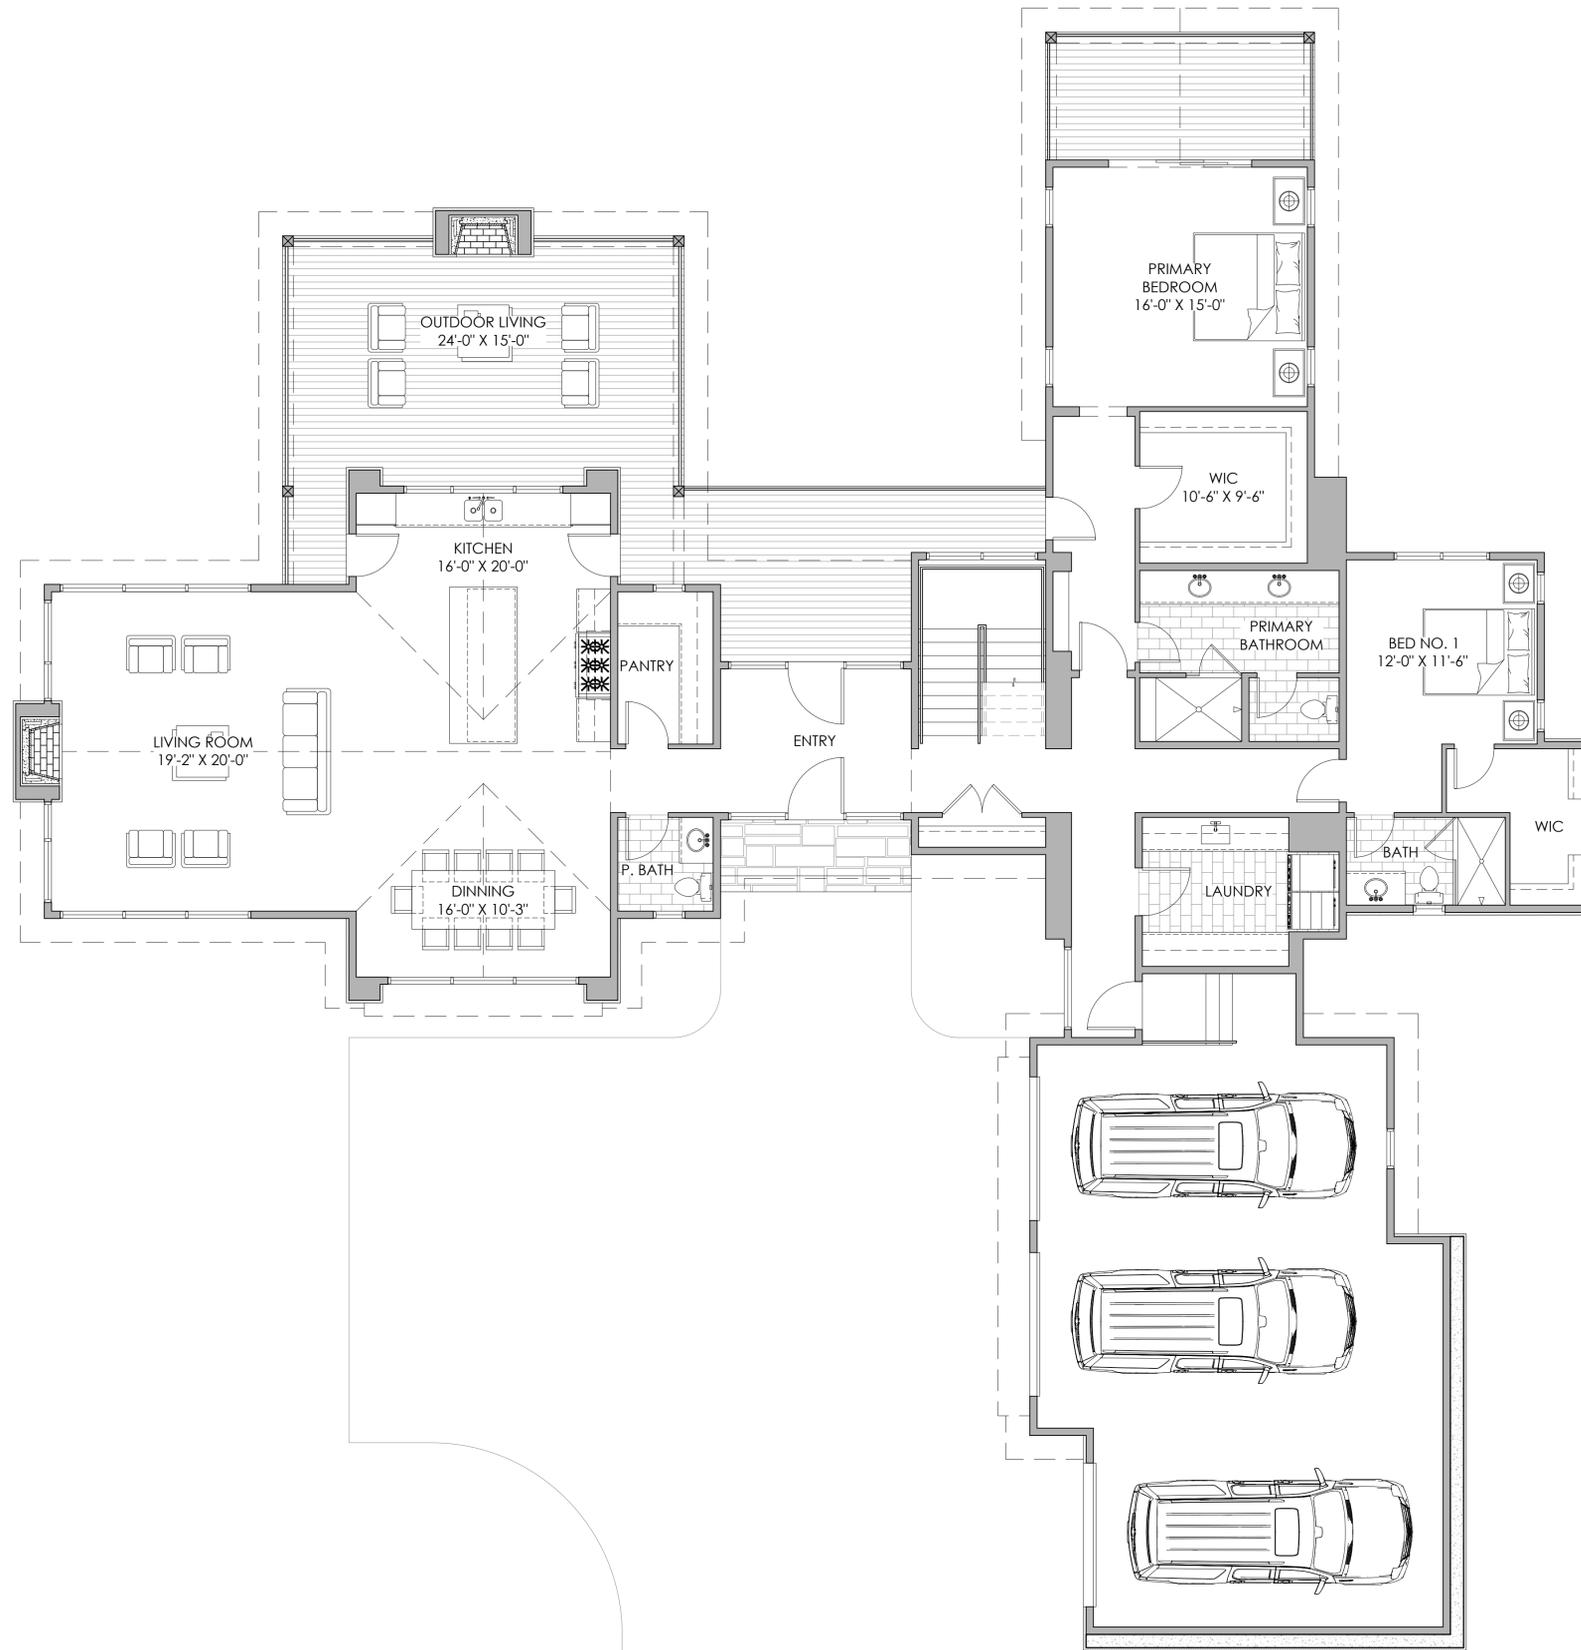

SQUARE FOOTAGES	
MAIN LEVEL	2,596 SQFT
UPPER LEVEL	845 SQFT
TOTAL UNDER ROOF	3,441 SQFT
GARAGE	886 SQFT
OUTDOOR LIVING	447 SQFT
TOTAL UNDER ROOF	4,777 SQFT

MAIN LEVEL PLAN ①
scale: 3/16" = 1'-0"



THE DRAWING AND DESIGN WITHIN THIS HARD COPY OR DIGITAL FILE IS THE PROPERTY AND CREATION OF MHAK ARCHITECTURE. IT IS HEREBY ADVISED THAT NOT BE REPRODUCED IN WHOLE OR IN PART WITHOUT THE EXPRESS WRITTEN CONSENT OF MHAK ARCHITECTURE. © 2024

THE RAMBLE

NOT FOR CONSTRUCTION

MATTHEW H. KRAGH
REG# AR 9839

SOUTH CAROLINA SEAL
REG# AR 101418


DATE: 10.22.24

SCHMATIC DESIGN PLANS & ELEVATIONS

DRAWN BY: JGD
CHECKED BY: XXX

PHASE SD
PR NO 24134

SK1

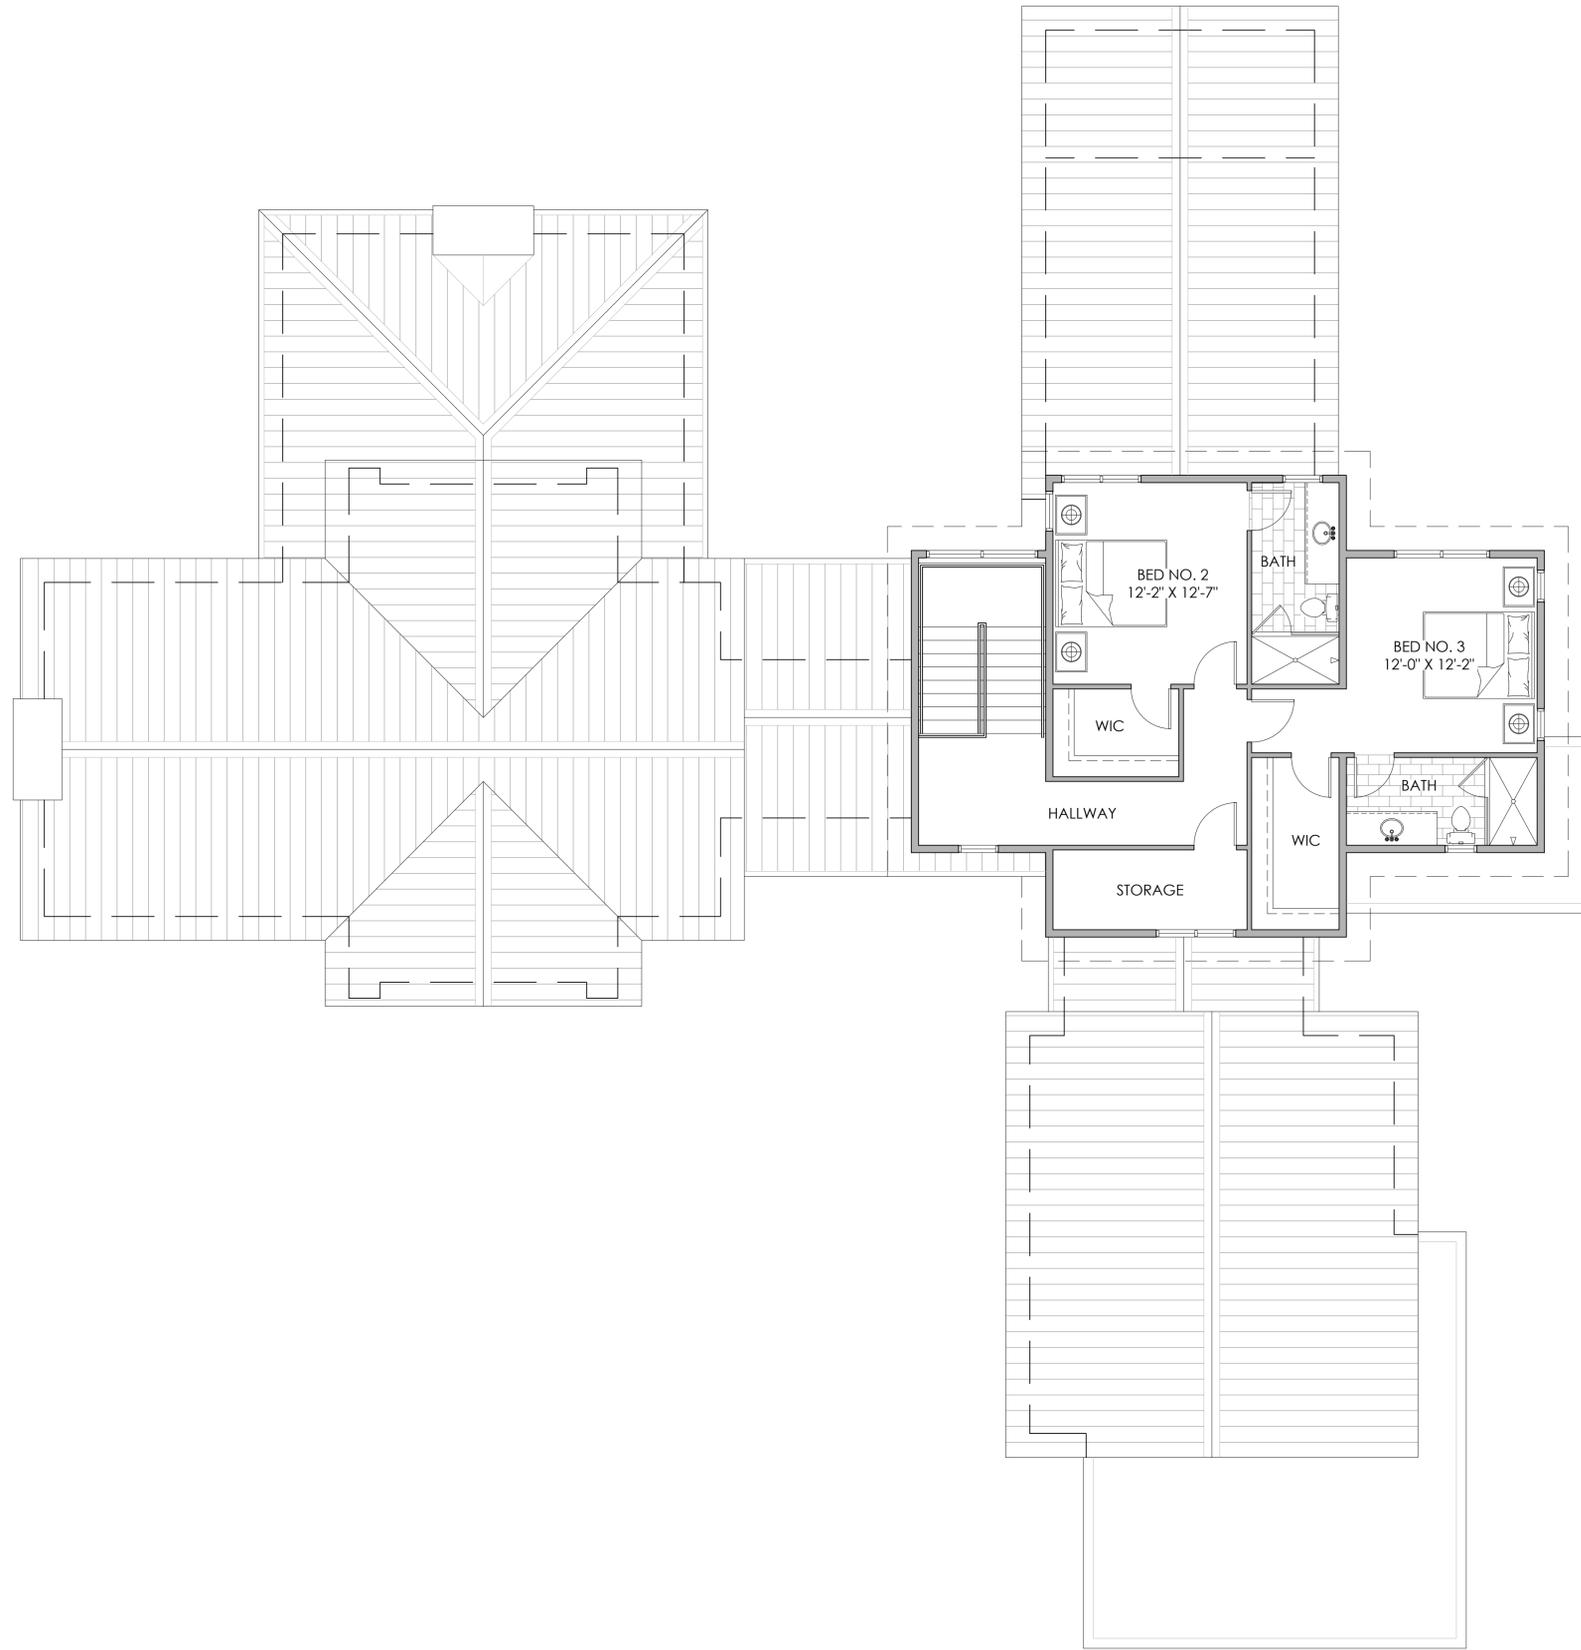

SQUARE FOOTAGES	
MAIN LEVEL	2,596 SQFT
UPPER LEVEL	845 SQFT
TOTAL UNDER ROOF	3,441 SQFT
GARAGE	886 SQFT
OUTDOOR LIVING	447 SQFT
TOTAL UNDER ROOF	4,777 SQFT

UPPER LEVEL PLAN ①
 scale: 3/16" = 1'-0"



THE DRAWING AND DESIGN WITHIN THIS HARD COPY OR DIGITAL FILE IS THE PROPERTY AND CREATION OF MHAK ARCHITECTURE & PLANNING AND SHALL NOT BE REPRODUCED IN WHOLE OR IN PART WITHOUT THE EXPRESS WRITTEN CONSENT OF MHAK ARCHITECTURE. © 2024

THE RAMBLE

NOT FOR CONSTRUCTION

MATTHEW H. KRAGH
 REG# AR 9839

SOUTH CAROLINA SEAL
 REG# AR 101418

DATE: 10.22.24

SCHMATIC DESIGN
 PLANS & ELEVATIONS

DRAWN BY: JGD
 CHECKED BY: XXX

PHASE SD
 PR NO 24134

SK1

THE DRAWING AND DESIGN WITHIN THIS HARD COPY OR DIGITAL FILE IS THE PROPERTY AND CREATION OF MHAK ARCHITECTURE & PLANNING AND SHALL NOT BE REPRODUCED IN WHOLE OR IN PART WITHOUT THE EXPRESS WRITTEN CONSENT OF MHAK ARCHITECTURE © 2024

THE RAMBLE

NOT FOR CONSTRUCTION

MATTHEW H. KRAGH
REG# AR 9839

SOUTH CAROLINA SEAL
REG# AR 101418

DATE: 10.22.24

SCHMATIC DESIGN
PLANS & ELEVATIONS

DRAWN BY: JGD
CHECKED BY: XXX

PHASE SD
PR NO 24134

SK1



FRONT ELEVATION ①
scale: 3/16" = 1'-0"



LEFT ELEVATION ②
scale: 3/16" = 1'-0"

THE DRAWING AND DESIGN WITHIN THIS HARD COPY OR DIGITAL FILE IS THE PROPERTY AND CREATION OF MHAK ARCHITECTURE & PLANNING AND SHALL NOT BE REPRODUCED IN WHOLE OR IN PART WITHOUT THE EXPRESS WRITTEN CONSENT OF MHAK ARCHITECTURE © 2024

THE RAMBLE

NOT FOR CONSTRUCTION

MATHEW H. KRAGH
REG# AR 9839

SOUTH CAROLINA SEAL
REG# AR 101418


DATE: 10.22.24

SCHMATIC DESIGN
PLANS & ELEVATIONS

DRAWN BY: JGD
CHECKED BY: XXX

PHASE SD
PR NO 24134

SK1

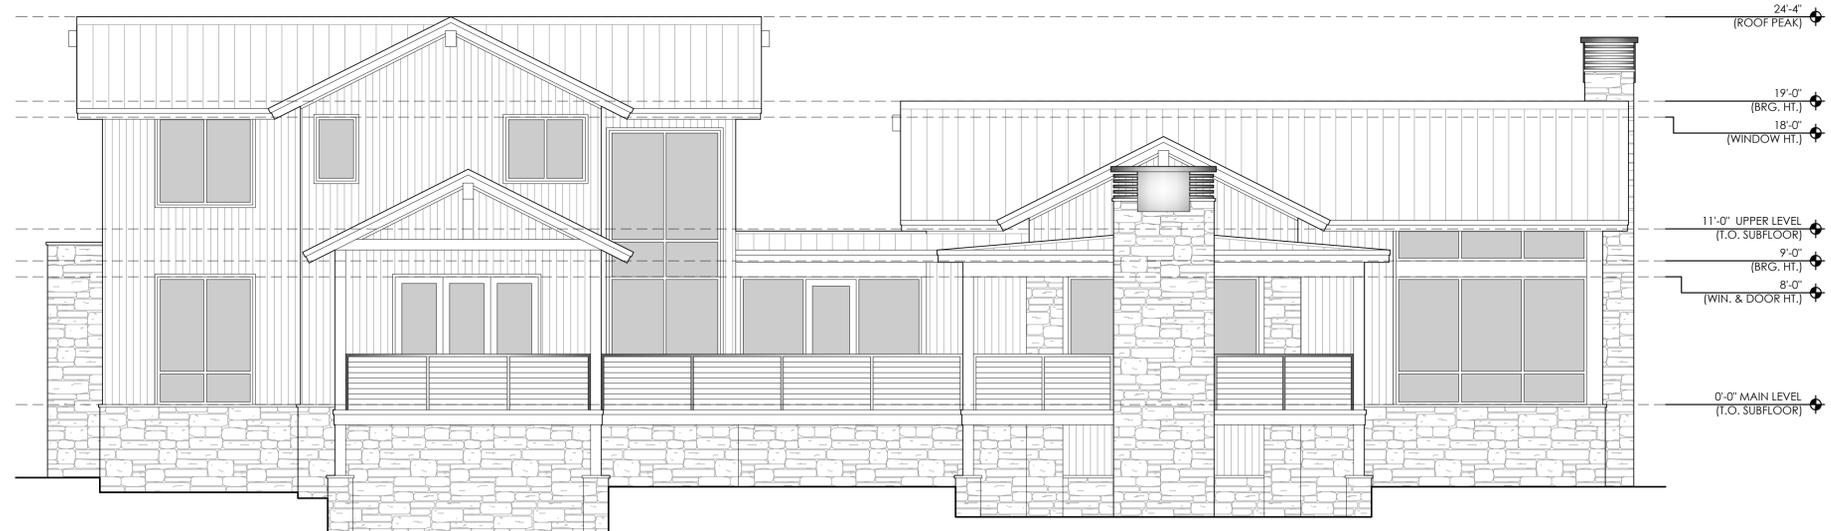

REAR ELEVATION ①
scale: 3/16" = 1'-0"



RIGHT ELEVATION ②
scale: 3/16" = 1'-0"