

Lot 902 Preliminary Landscape Plan

3.26.25



THE DRAWING AND DESIGN WITHIN THIS HARD COPY OR DIGITAL FILE IS THE PROPERTY AND CREATION OF MHAK ARCHITECTURE. IT IS HEREBY AND SOLEMNLY NOT BE REPRODUCED IN WHOLE OR IN PART WITHOUT THE EXPRESS WRITTEN CONSENT OF MHAK ARCHITECTURE. © 2023

Lot 902
The Ramble

NOT FOR CONSTRUCTION

MATTHEW H. KRAGH
REG# AR 9839

SOUTH CAROLINA SEAL
REG# AR 101418

NOTE: IMAGE FOR REFERENCE ONLY, REFER TO CONSTRUCTION DOCUMENTS FOR COORDINATION.

LOWER LEVEL (HEATED)	= 000 SQ. FT.
MAIN LEVEL (HEATED)	= 3,901 SQ. FT.
UPPER LEVEL (HEATED)	= 1,214 SQ. FT.
TOTAL HEATED	= 5,115 SQ. FT.
LOWER LEVEL	
OUTDOOR LIVING	= 000 SQ. FT.
UNFIN. STORAGE	= 000 SQ. FT.
MAIN LEVEL	
FRONT PORCH	= 000 SQ. FT.
GARAGE	= 959 SQ. FT.
OUTDOOR LIVING	= 465 SQ. FT.
UPPER LEVEL	
OUTDOOR LIVING	= 000 SQ. FT.
UNFIN. STOR.	= 000 SQ. FT.
TOTAL UN-HEATED	= 1,424 SQ. FT.
TOTAL ROOFED	= 6,539 SQ. FT.

LOT 902

The Ramble

DRAWING INDEX:


SHEET #A0	COVER SHEET
SHEET #A2	MAIN LEVEL PLANN
SHEET #A2.2	UPPER LEVEL PLAN
SHEET #A5	EXTERIOR ELEVATIONS
SHEET #A5.1	EXTERIOR ELEVATIONS

DATE:	04.02.23
PRELIMINARY DESIGN	Schematic Floor Plans

DRAWN BY: JGD
CHECKED BY: XXX

PHASE SD
PR NO 00000

A0

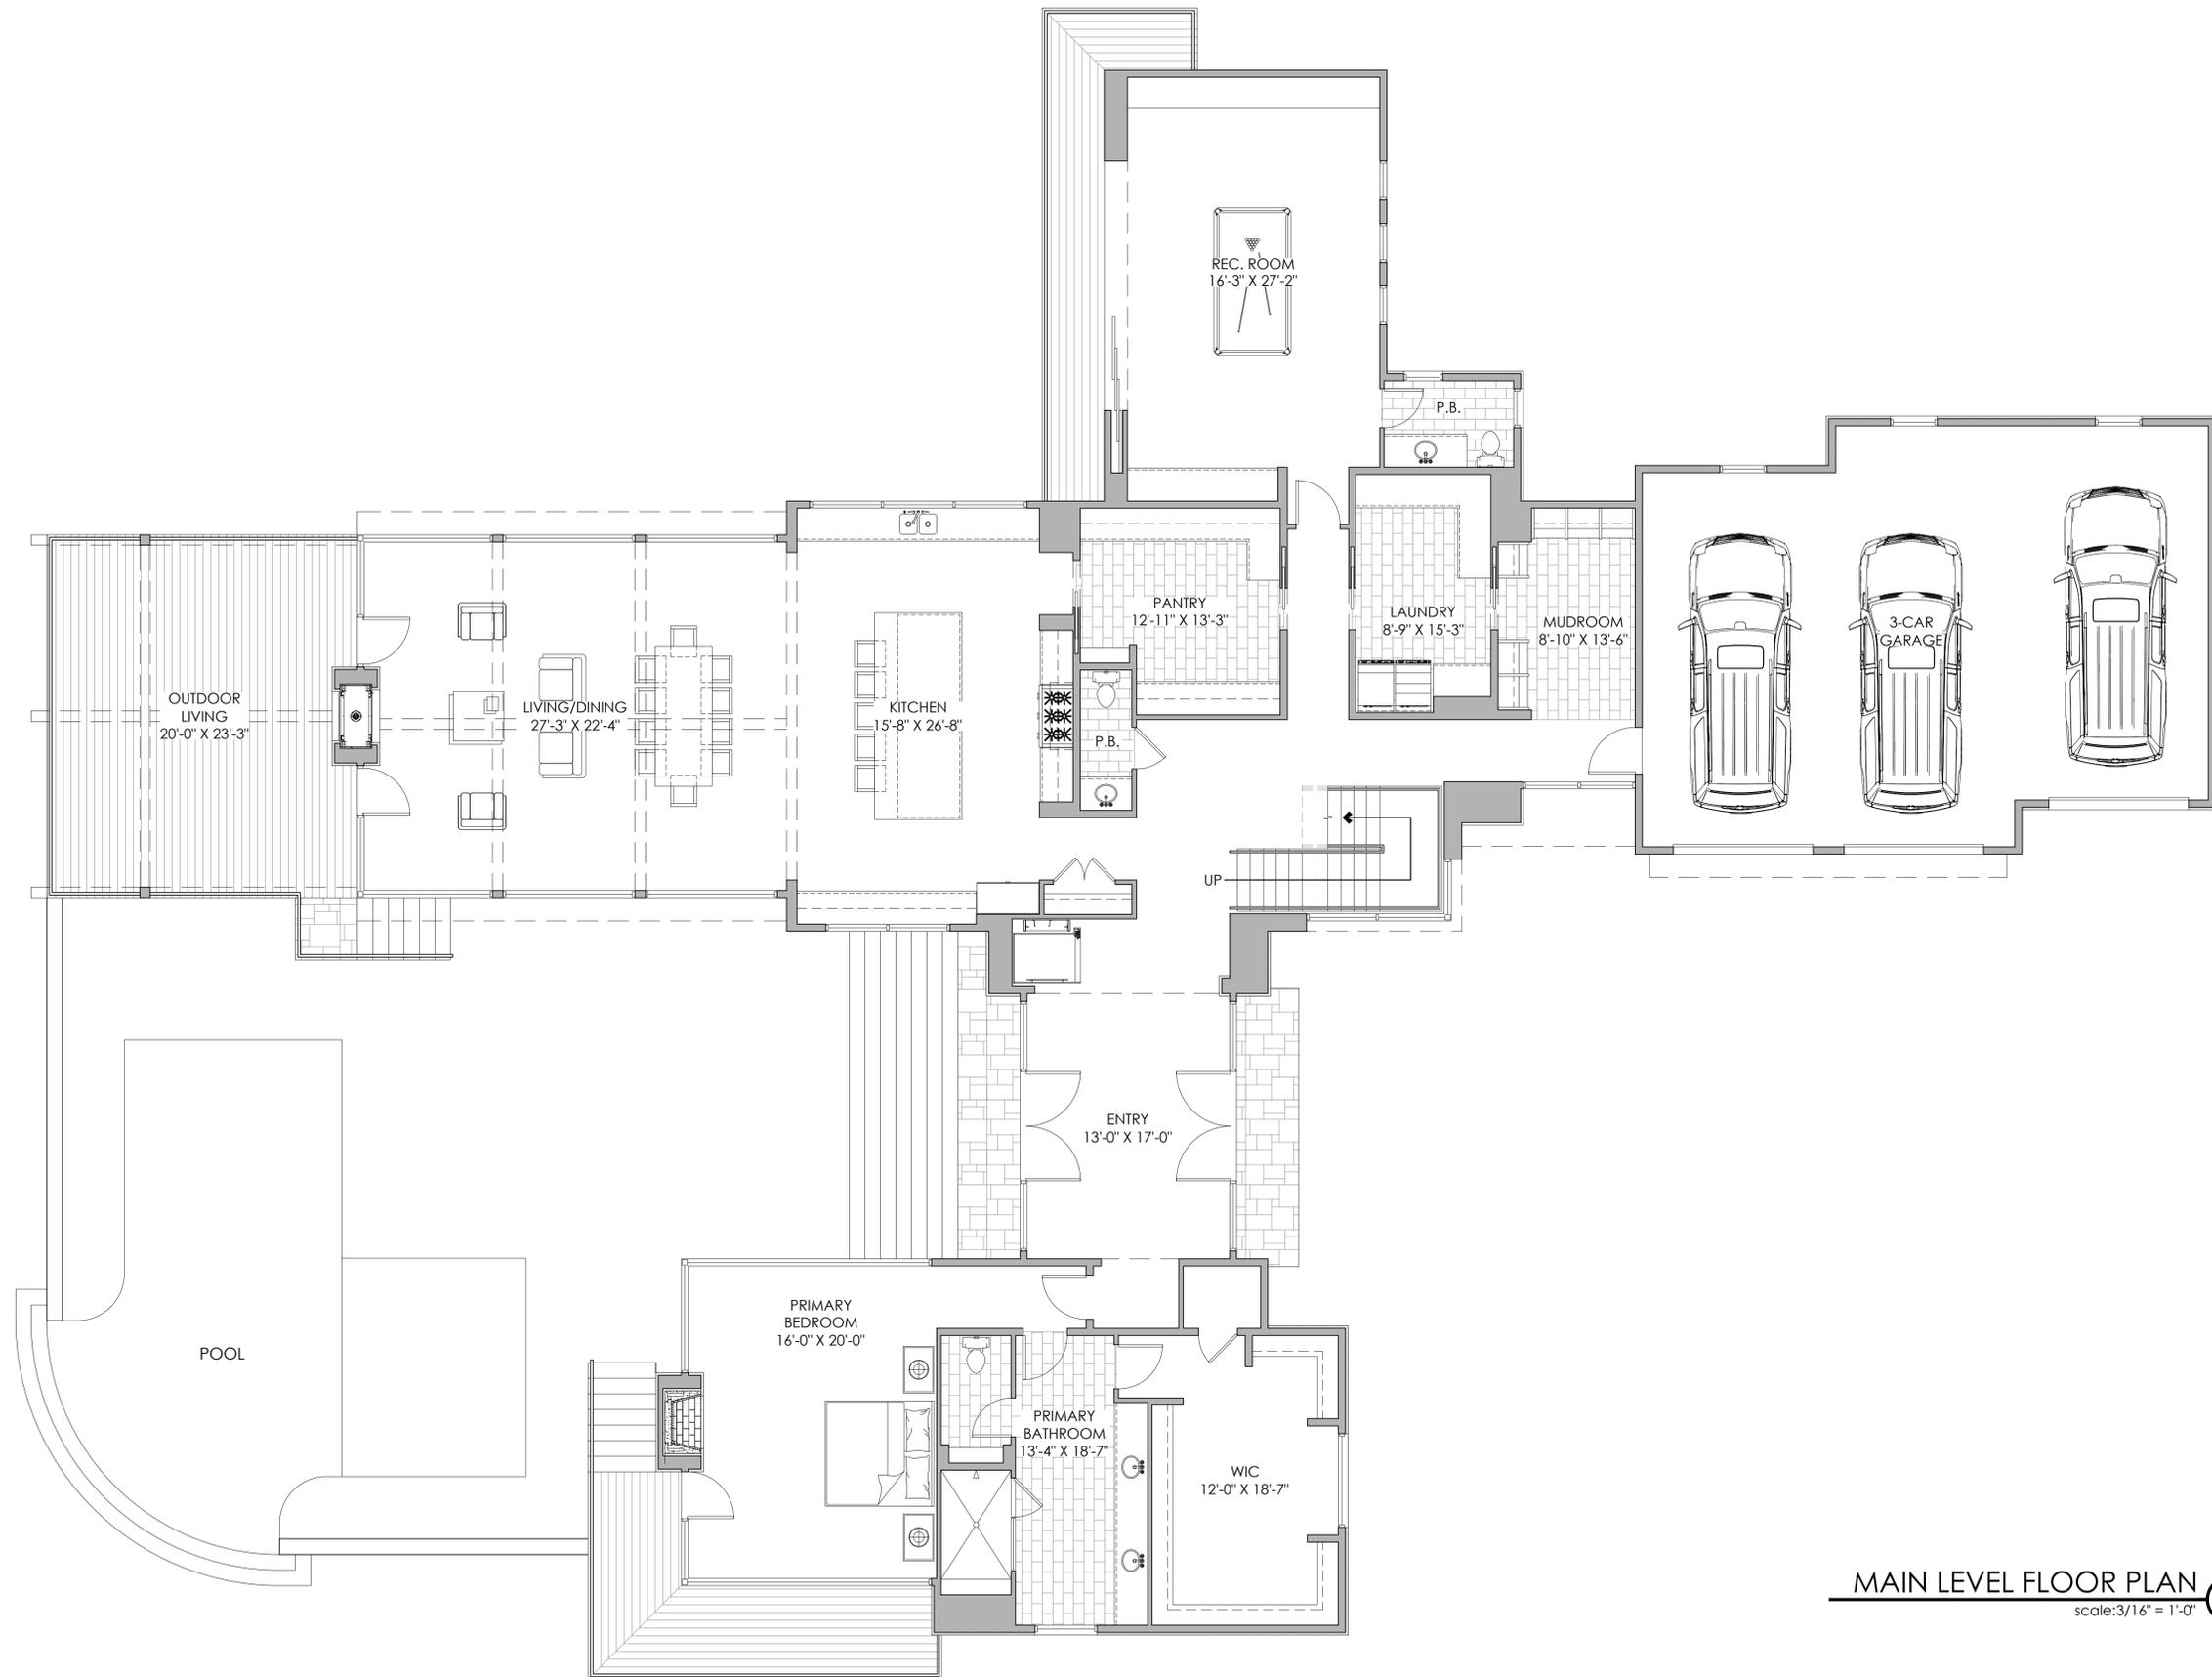

MAIN LEVEL FLOOR PLAN ①
 scale: 3/16" = 1'-0"

THE DRAWING AND DESIGN WITHIN THIS HARD COPY OR DIGITAL FILE IS THE PROPERTY AND CREATION OF MHAK ARCHITECTURE. IT IS HEREBY ADVISED THAT NOT BE REPRODUCED IN WHOLE OR IN PART WITHOUT THE EXPRESS WRITTEN CONSENT OF MHAK ARCHITECTURE. © 2023

Lot 902
 The Ramble

NOT FOR CONSTRUCTION

MATTHEW H. KRAGH
 REG# AR 9839


SOUTH CAROLINA SEAL
 REG# AR 101418

PRELIMINARY DESIGN	DATE:
Schematic Floor Plans	04.02.23
▲	
▲	
▲	

DRAWN BY: JGD
 CHECKED BY: XXX

PHASE SD
 PR NO 00000

A2

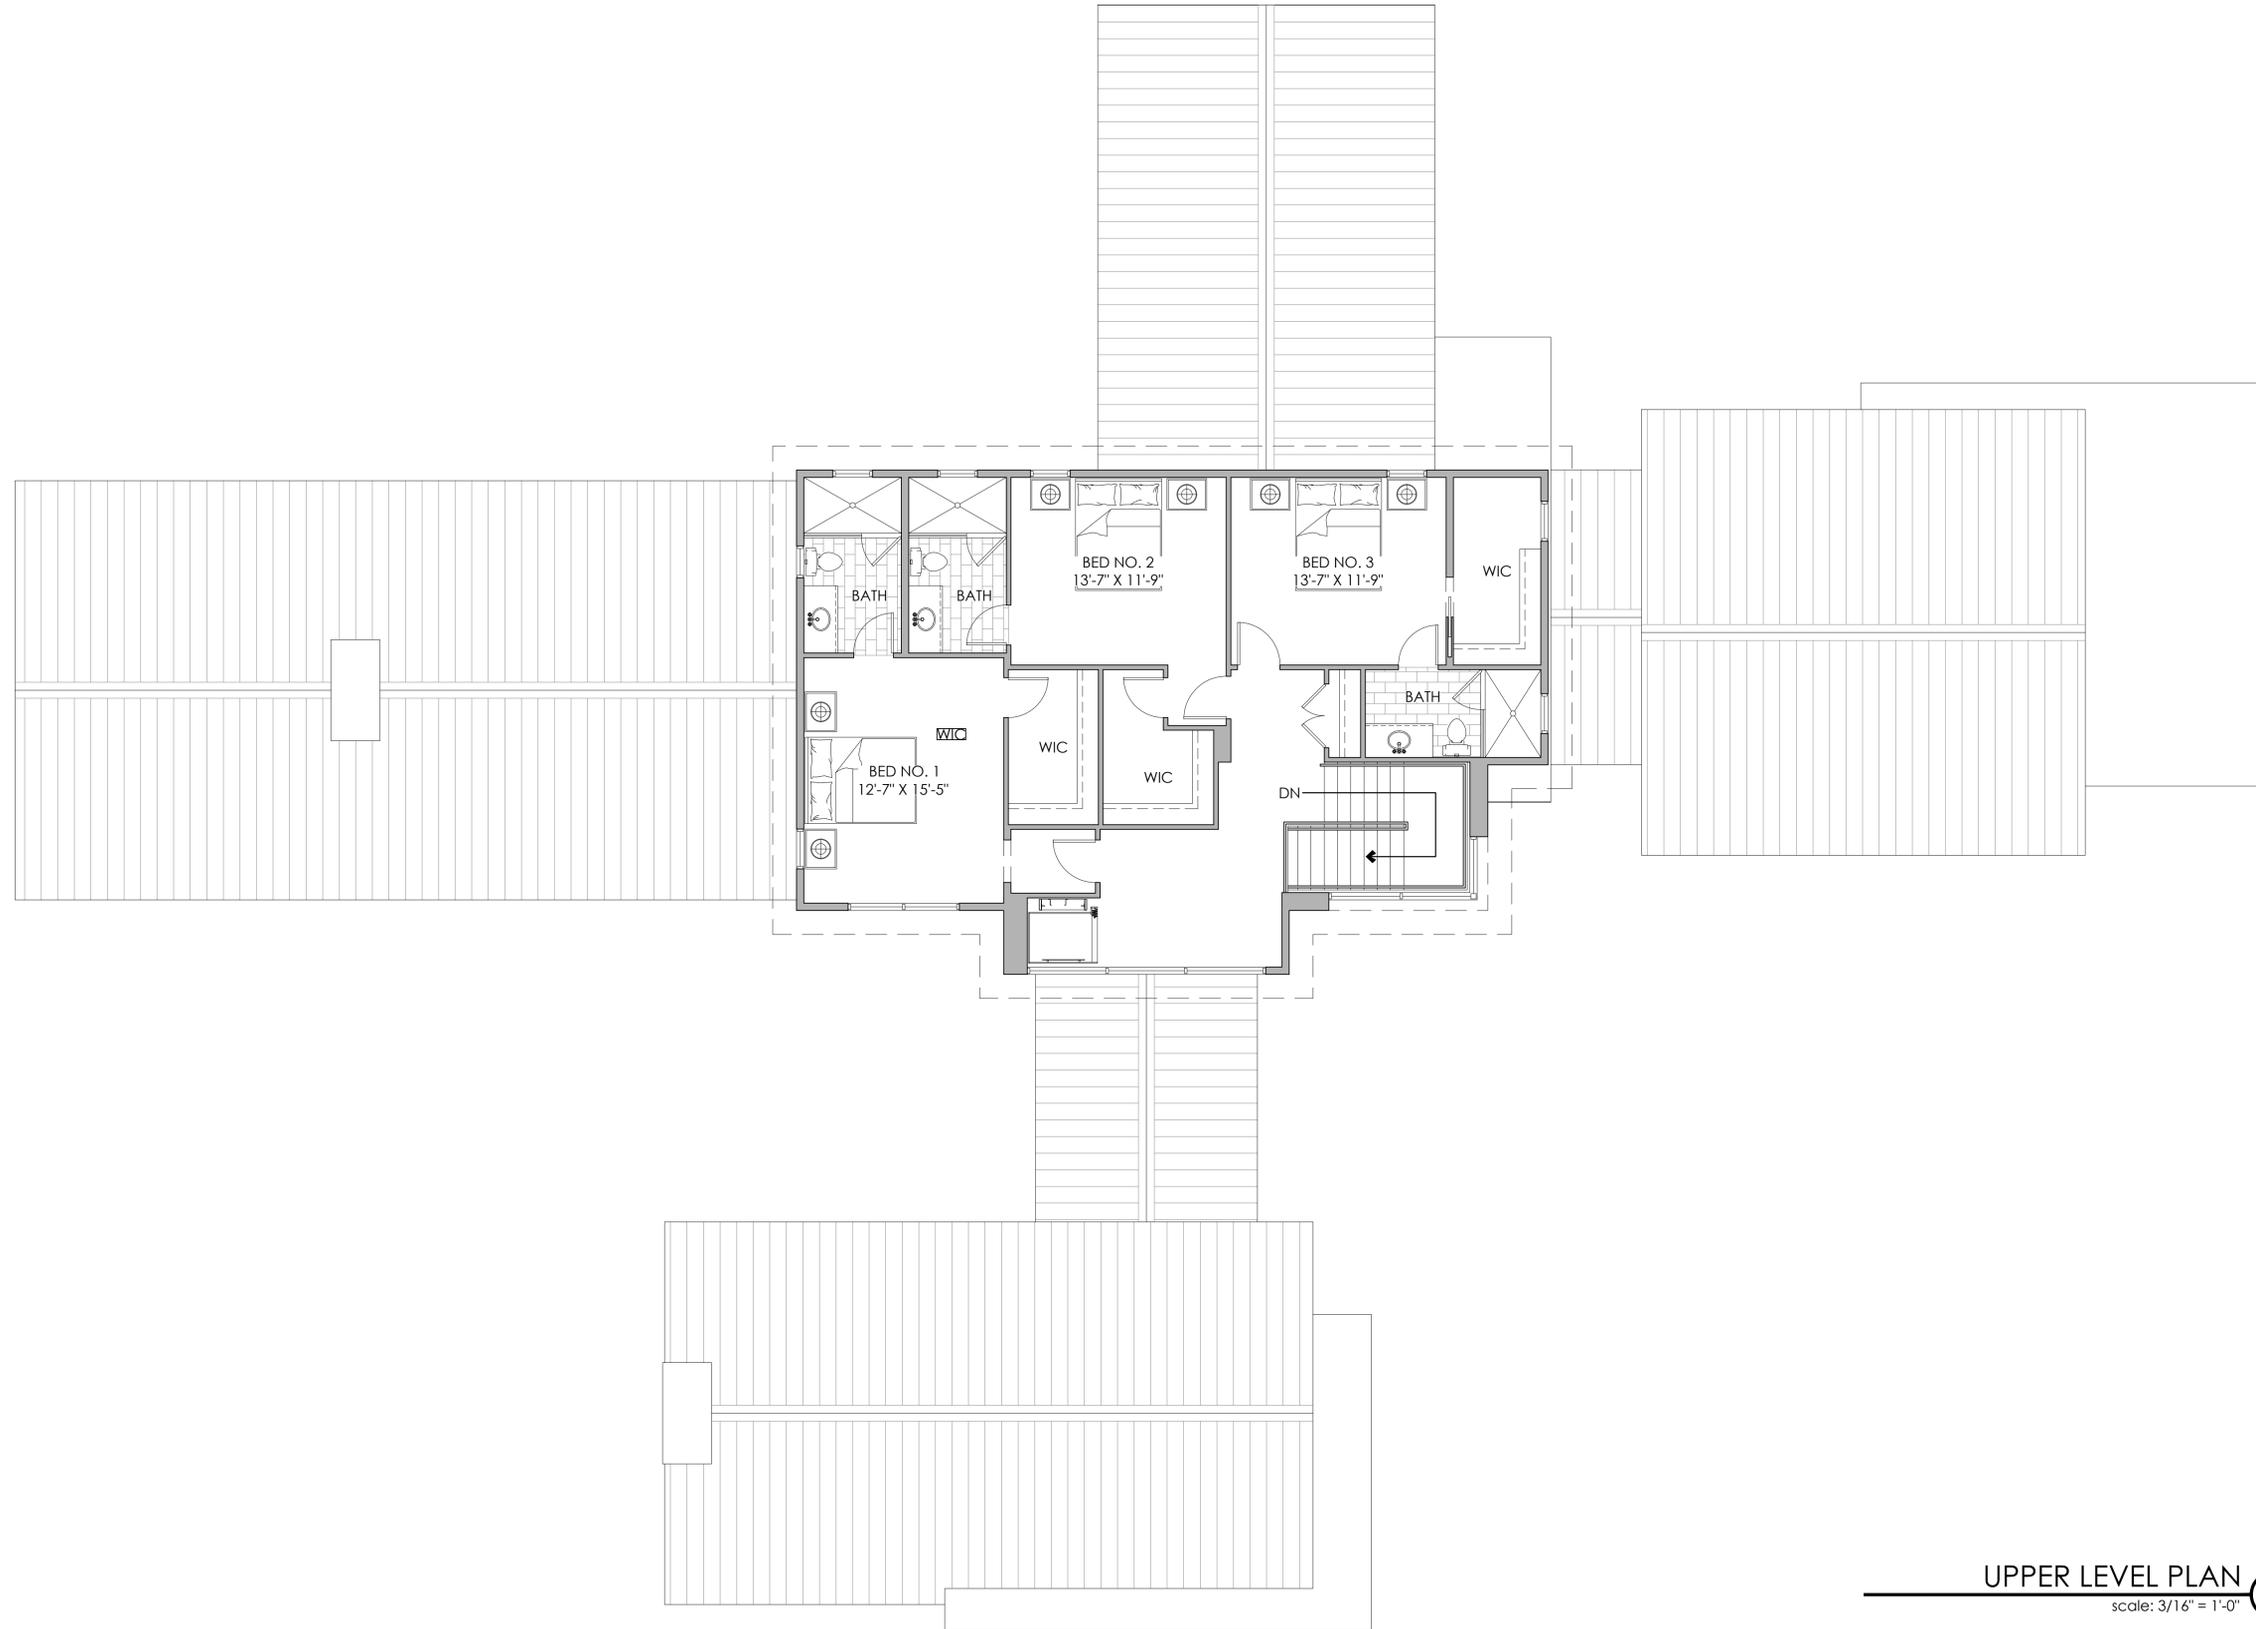

UPPER LEVEL PLAN ①
 scale: 3/16" = 1'-0"

THE DRAWING AND DESIGN WITHIN THIS HARD COPY OR DIGITAL FILE IS THE PROPERTY AND CREATION OF MHAK ARCHITECTURE. IT IS HEREBY AGREED THAT NOT BE REPRODUCED IN WHOLE OR IN PART WITHOUT THE EXPRESS WRITTEN CONSENT OF MHAK ARCHITECTURE. © 2023

Lot 902
 The Ramble

NOT FOR CONSTRUCTION

MATHEW H. KRAGH
 REG# AR 9839

SOUTH CAROLINA SEAL
 REG# AR 101418

PRELIMINARY DESIGN

DATE: 04.02.23

Schematic Floor Plans

▲▲▲▲

DRAWN BY: JGD
 CHECKED BY: XXX

PHASE SD
 PR NO 00000

A2.2

THE DRAWING AND DESIGN WITHIN THIS HARD COPY OR DIGITAL FILE IS THE PROPERTY AND CREATION OF MARK ARCHITECTURE. IT IS HEREBY ADVISED THAT THIS DRAWING IS NOT TO BE REPRODUCED IN WHOLE OR IN PART WITHOUT THE EXPRESS WRITTEN CONSENT OF MARK ARCHITECTURE. © 2023

Lot 902
The Ramble

NOT FOR CONSTRUCTION

MATTHEW H. KRAGH
REG# AR 9839


SOUTH CAROLINA SEAL
REG# AR 101418

DATE: 04.02.23
PRELIMINARY DESIGN
Schematic Floor Plans


DRAWN BY: JGD
CHECKED BY: XXX

PHASE SD
PR NO 00000

A5

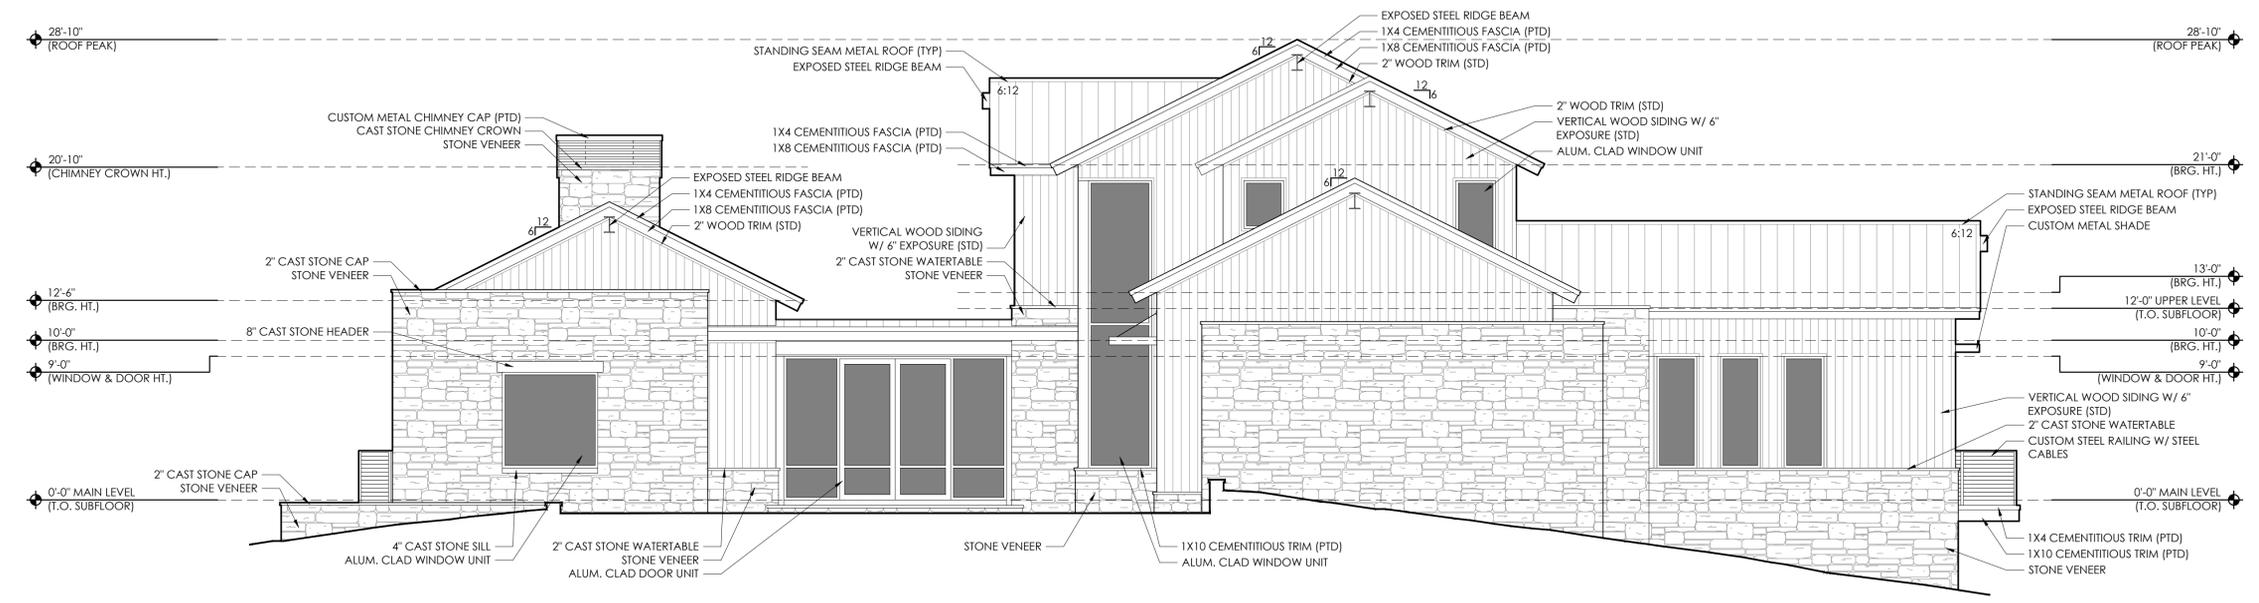

FRONT ELEVATION 1
scale: 3/16" = 1'-0"

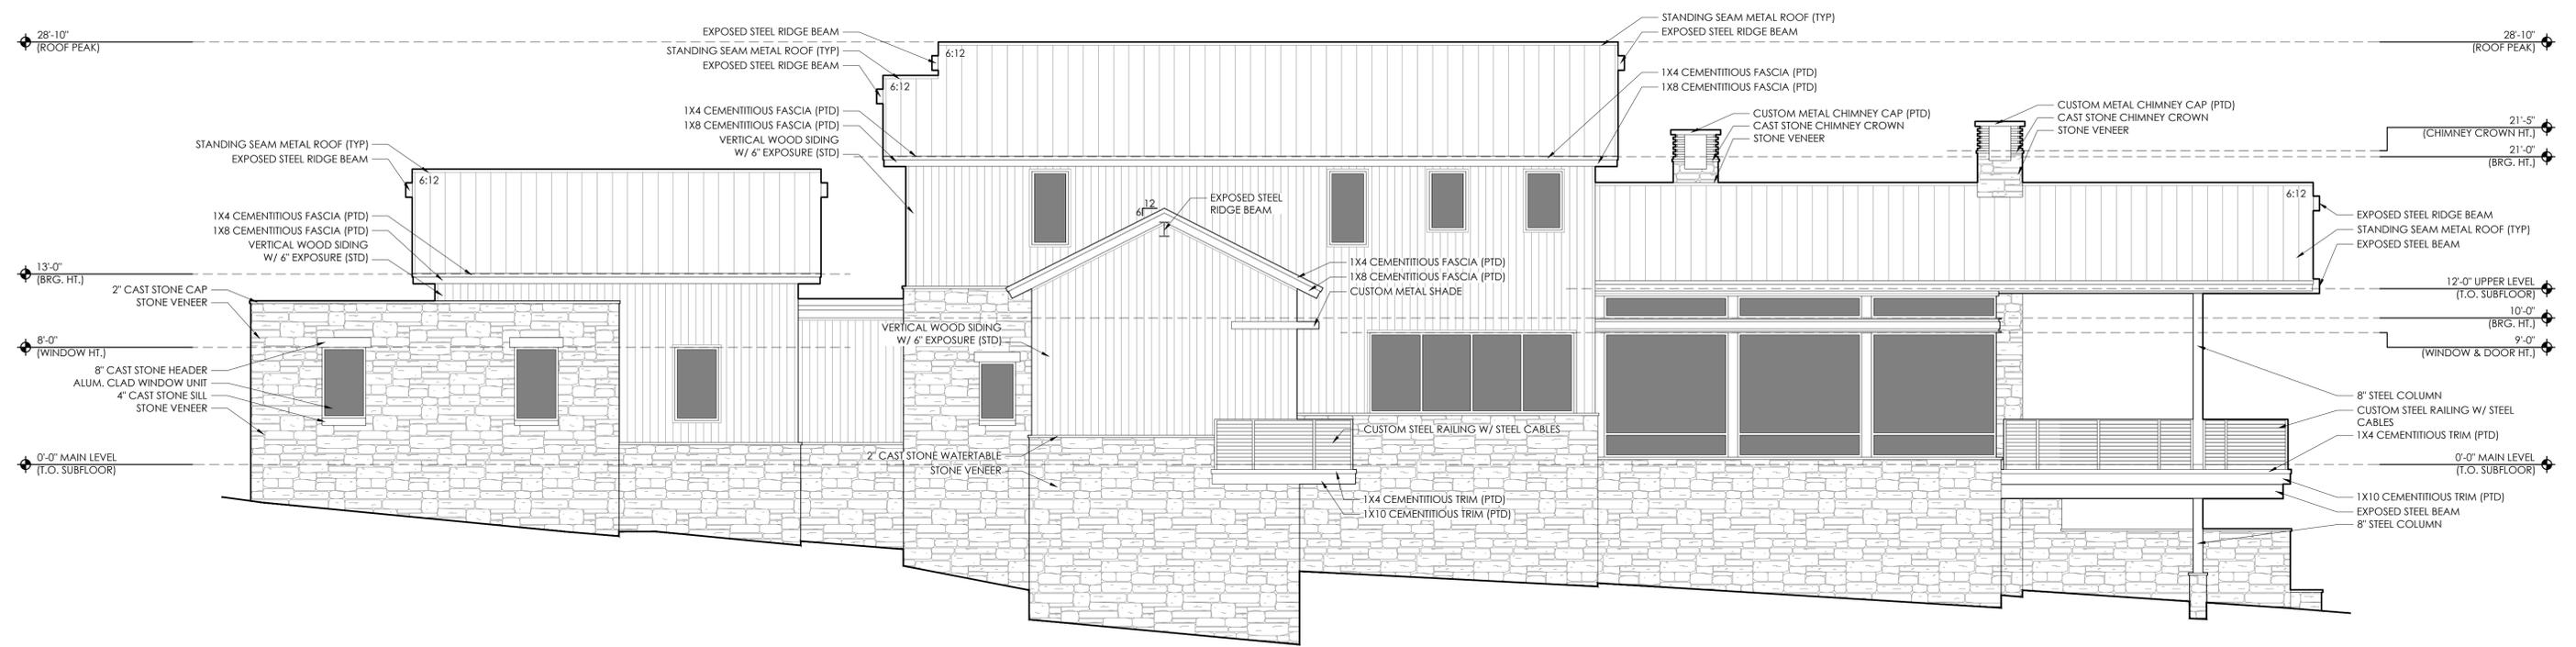

RIGHT ELEVATION 2
scale: 3/16" = 1'-0"

THE DRAWING AND DESIGN WITHIN THIS HARD COPY OR DIGITAL FILE IS THE PROPERTY AND CREATION OF MARK ARCHITECTURE. IT IS HEREBY AGREED THAT IT SHALL NOT BE REPRODUCED IN WHOLE OR IN PART WITHOUT THE EXPRESS WRITTEN CONSENT OF MARK ARCHITECTURE. © 2023

Lot 902
The Ramble

NOT FOR CONSTRUCTION

MATTHEW H. KRAGH
REG# AR 9839

SOUTH CAROLINA SEAL
REG# AR 101418


DATE: 04.02.23
Schematic Floor Plans

PRELIMINARY DESIGN


DRAWN BY: JGD
CHECKED BY: XXX

PHASE SD
PR NO 00000

A5.1

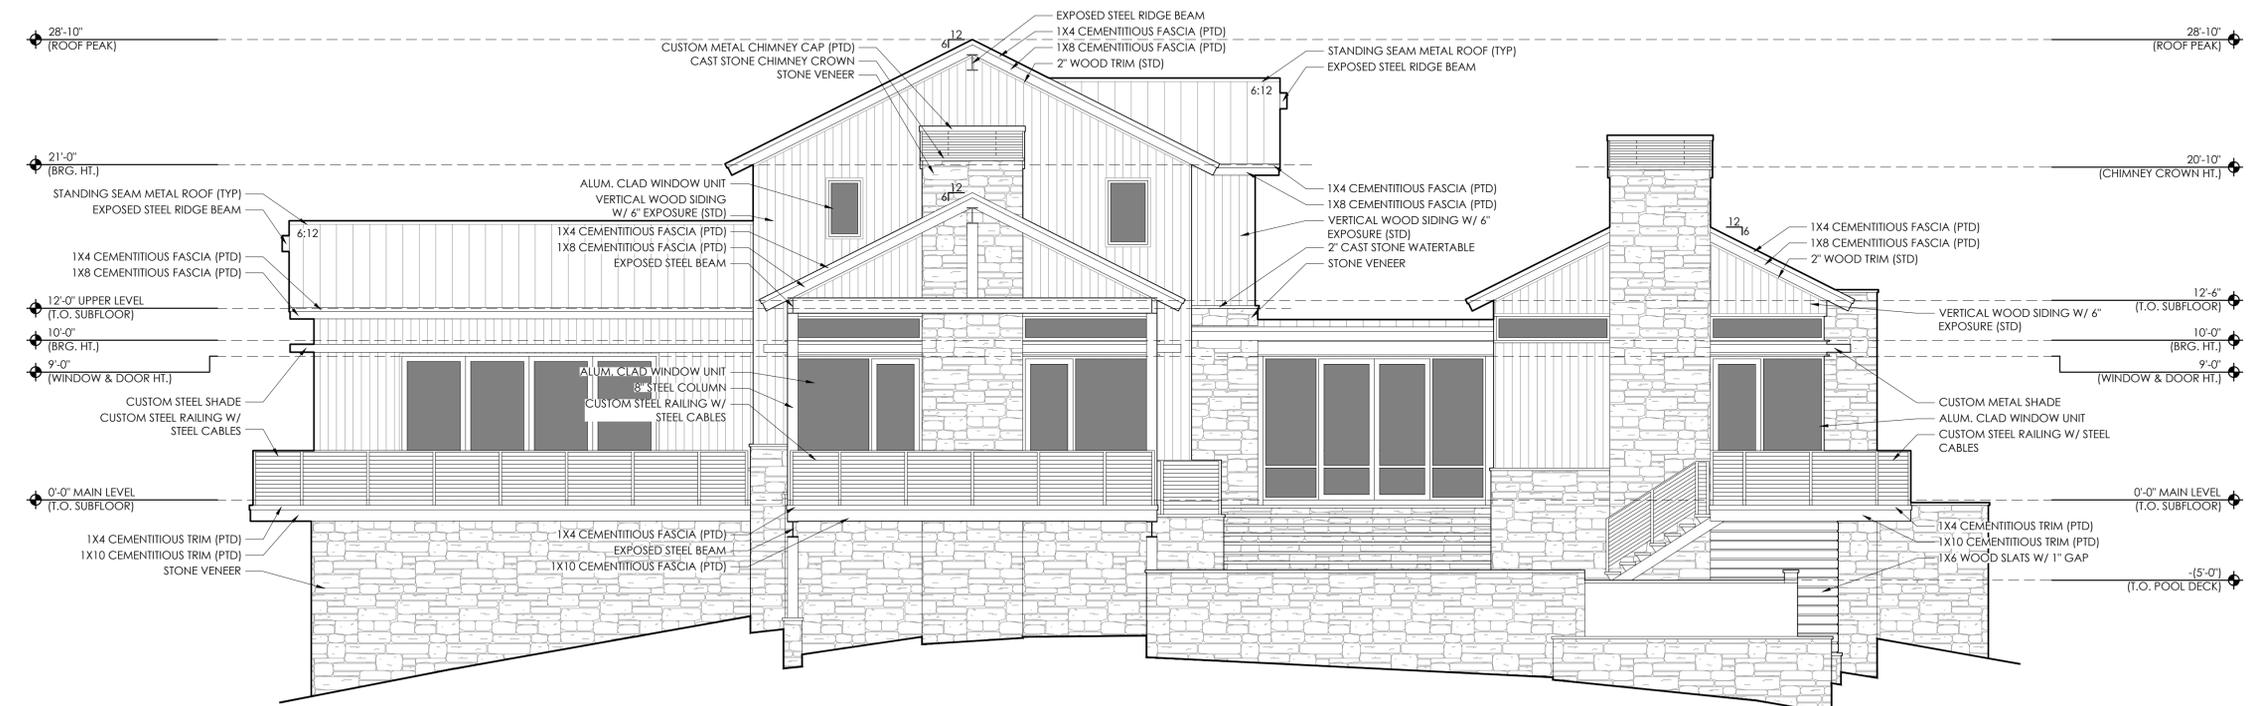

REAR ELEVATION ①
scale: 3/16" = 1'-0"

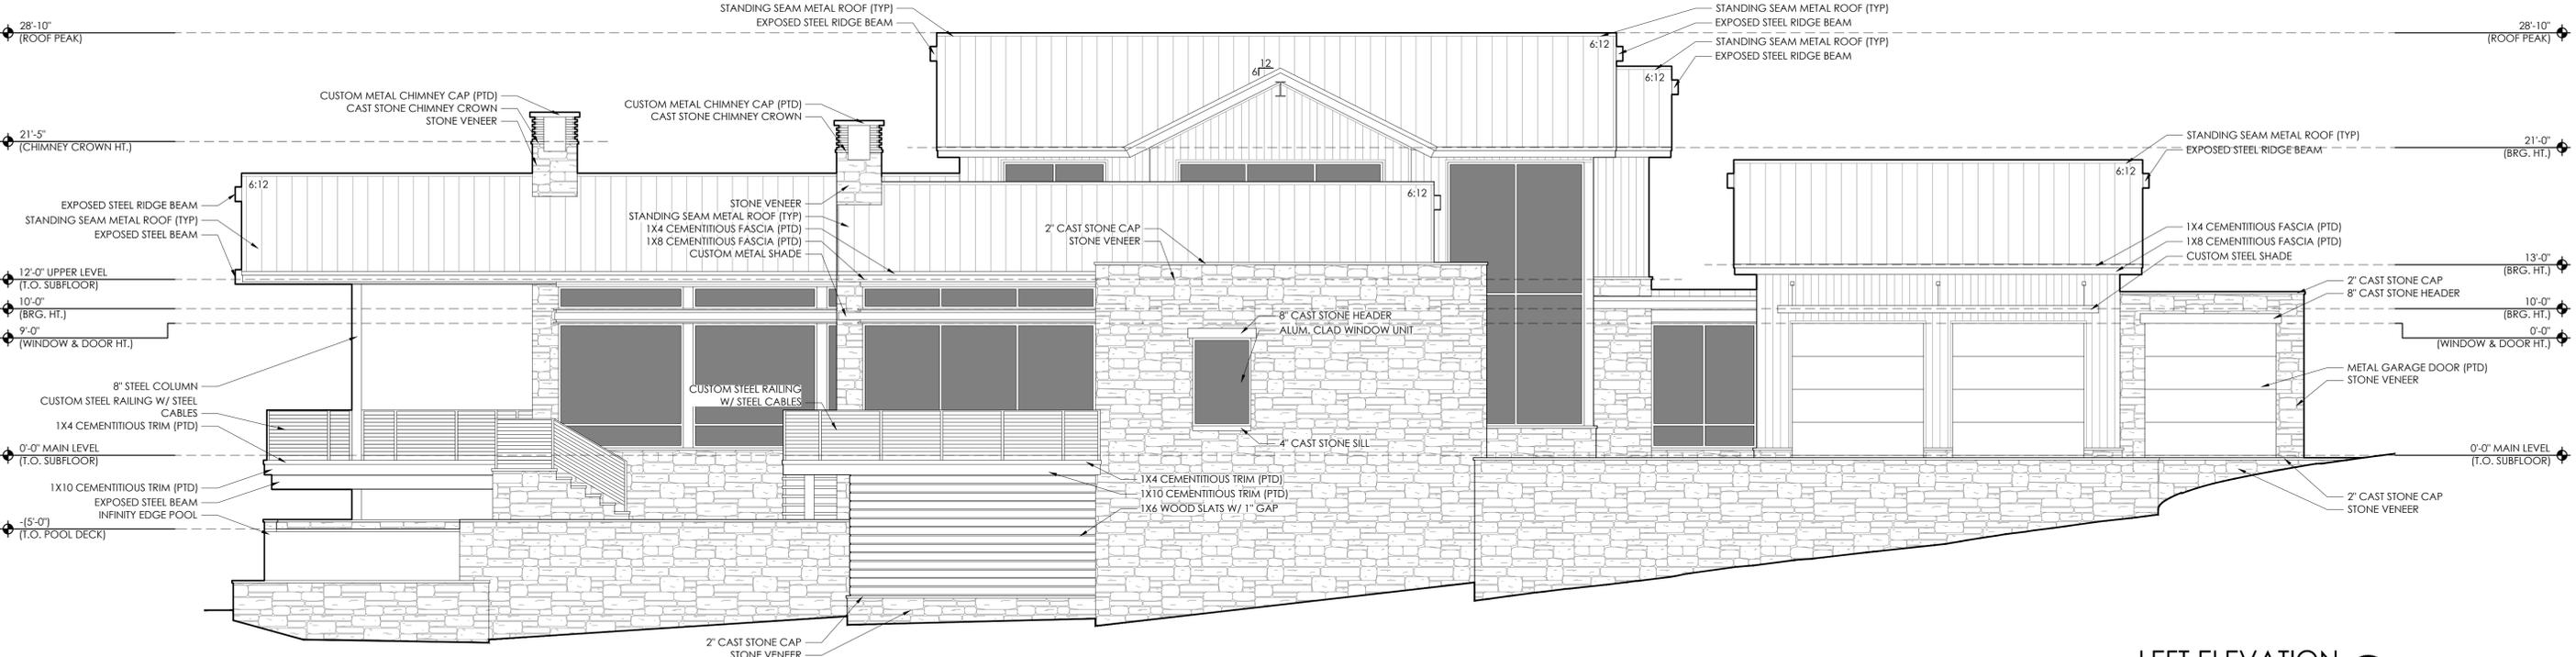

LEFT ELEVATION ②
scale: 3/16" = 1'-0"