



Lot 910 Preliminary Landscape Plan

3.26.25

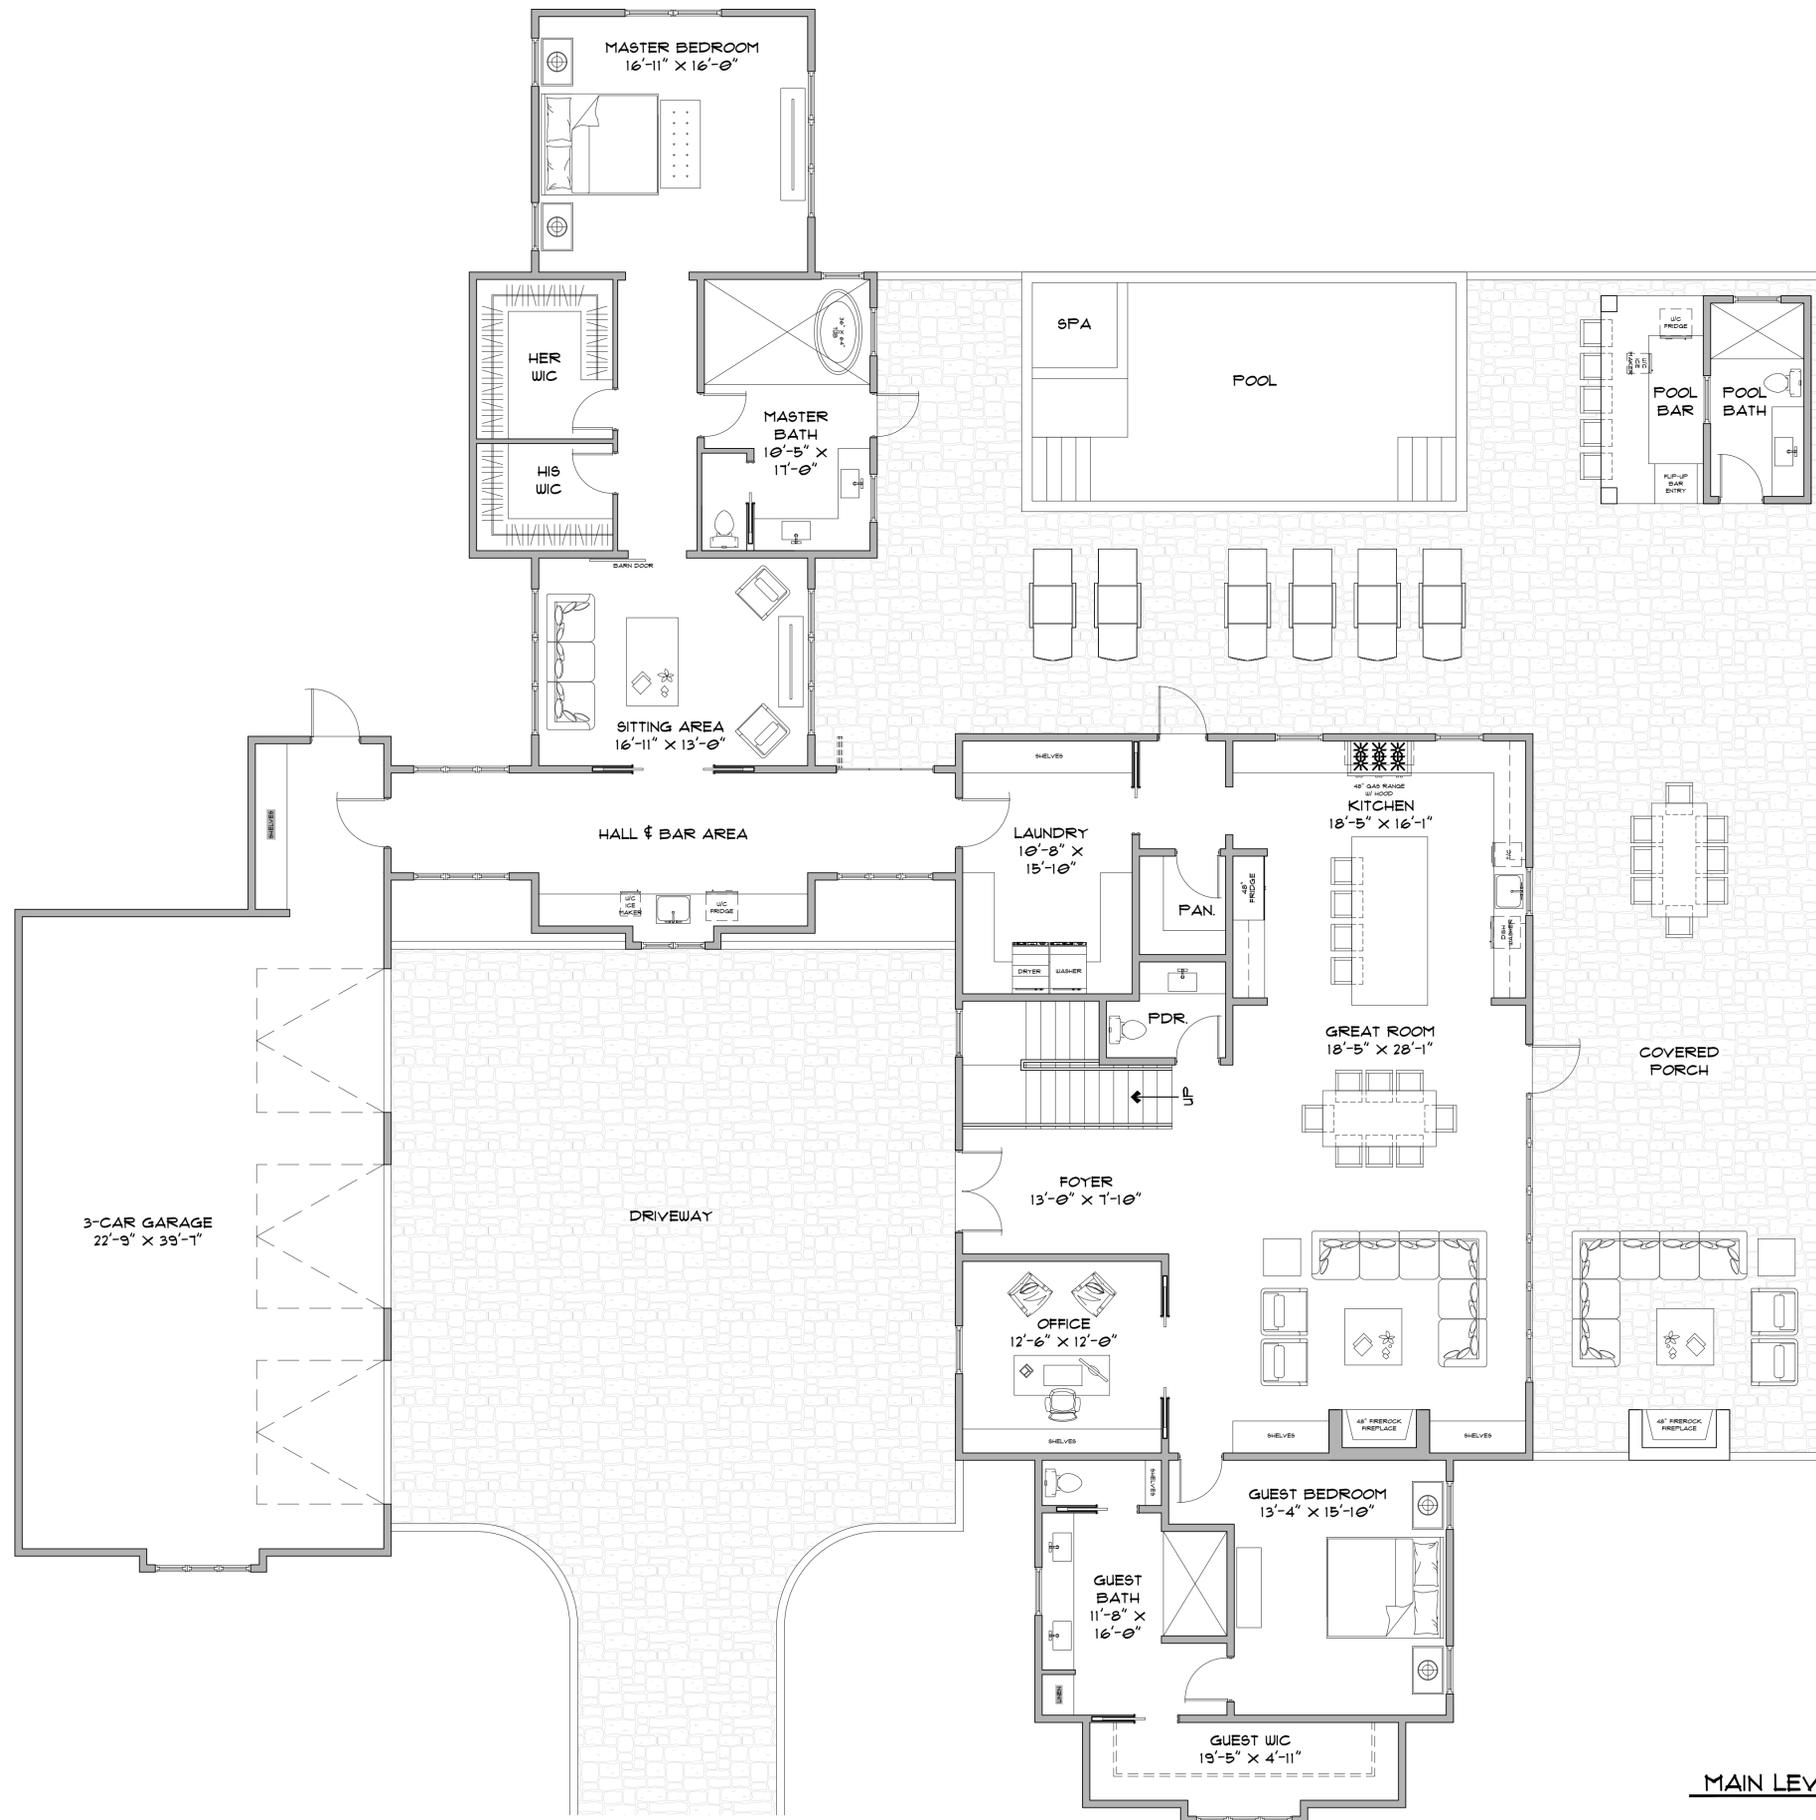

SQUARE FOOTAGES	
FIRST FLOOR	3493 SQFT
SECOND FLOOR	609 SQFT
TOTAL HEATED	4102 SQFT
GARAGE	1056 SQFT
POOL BATH & BAR	172 SQFT
COVERED PORCH	865 SQFT
TOTAL UNDER ROOF	6195 SQFT

MAIN LEVEL FLOOR PLAN ①
SCALE: 3/16" = 1'-0"

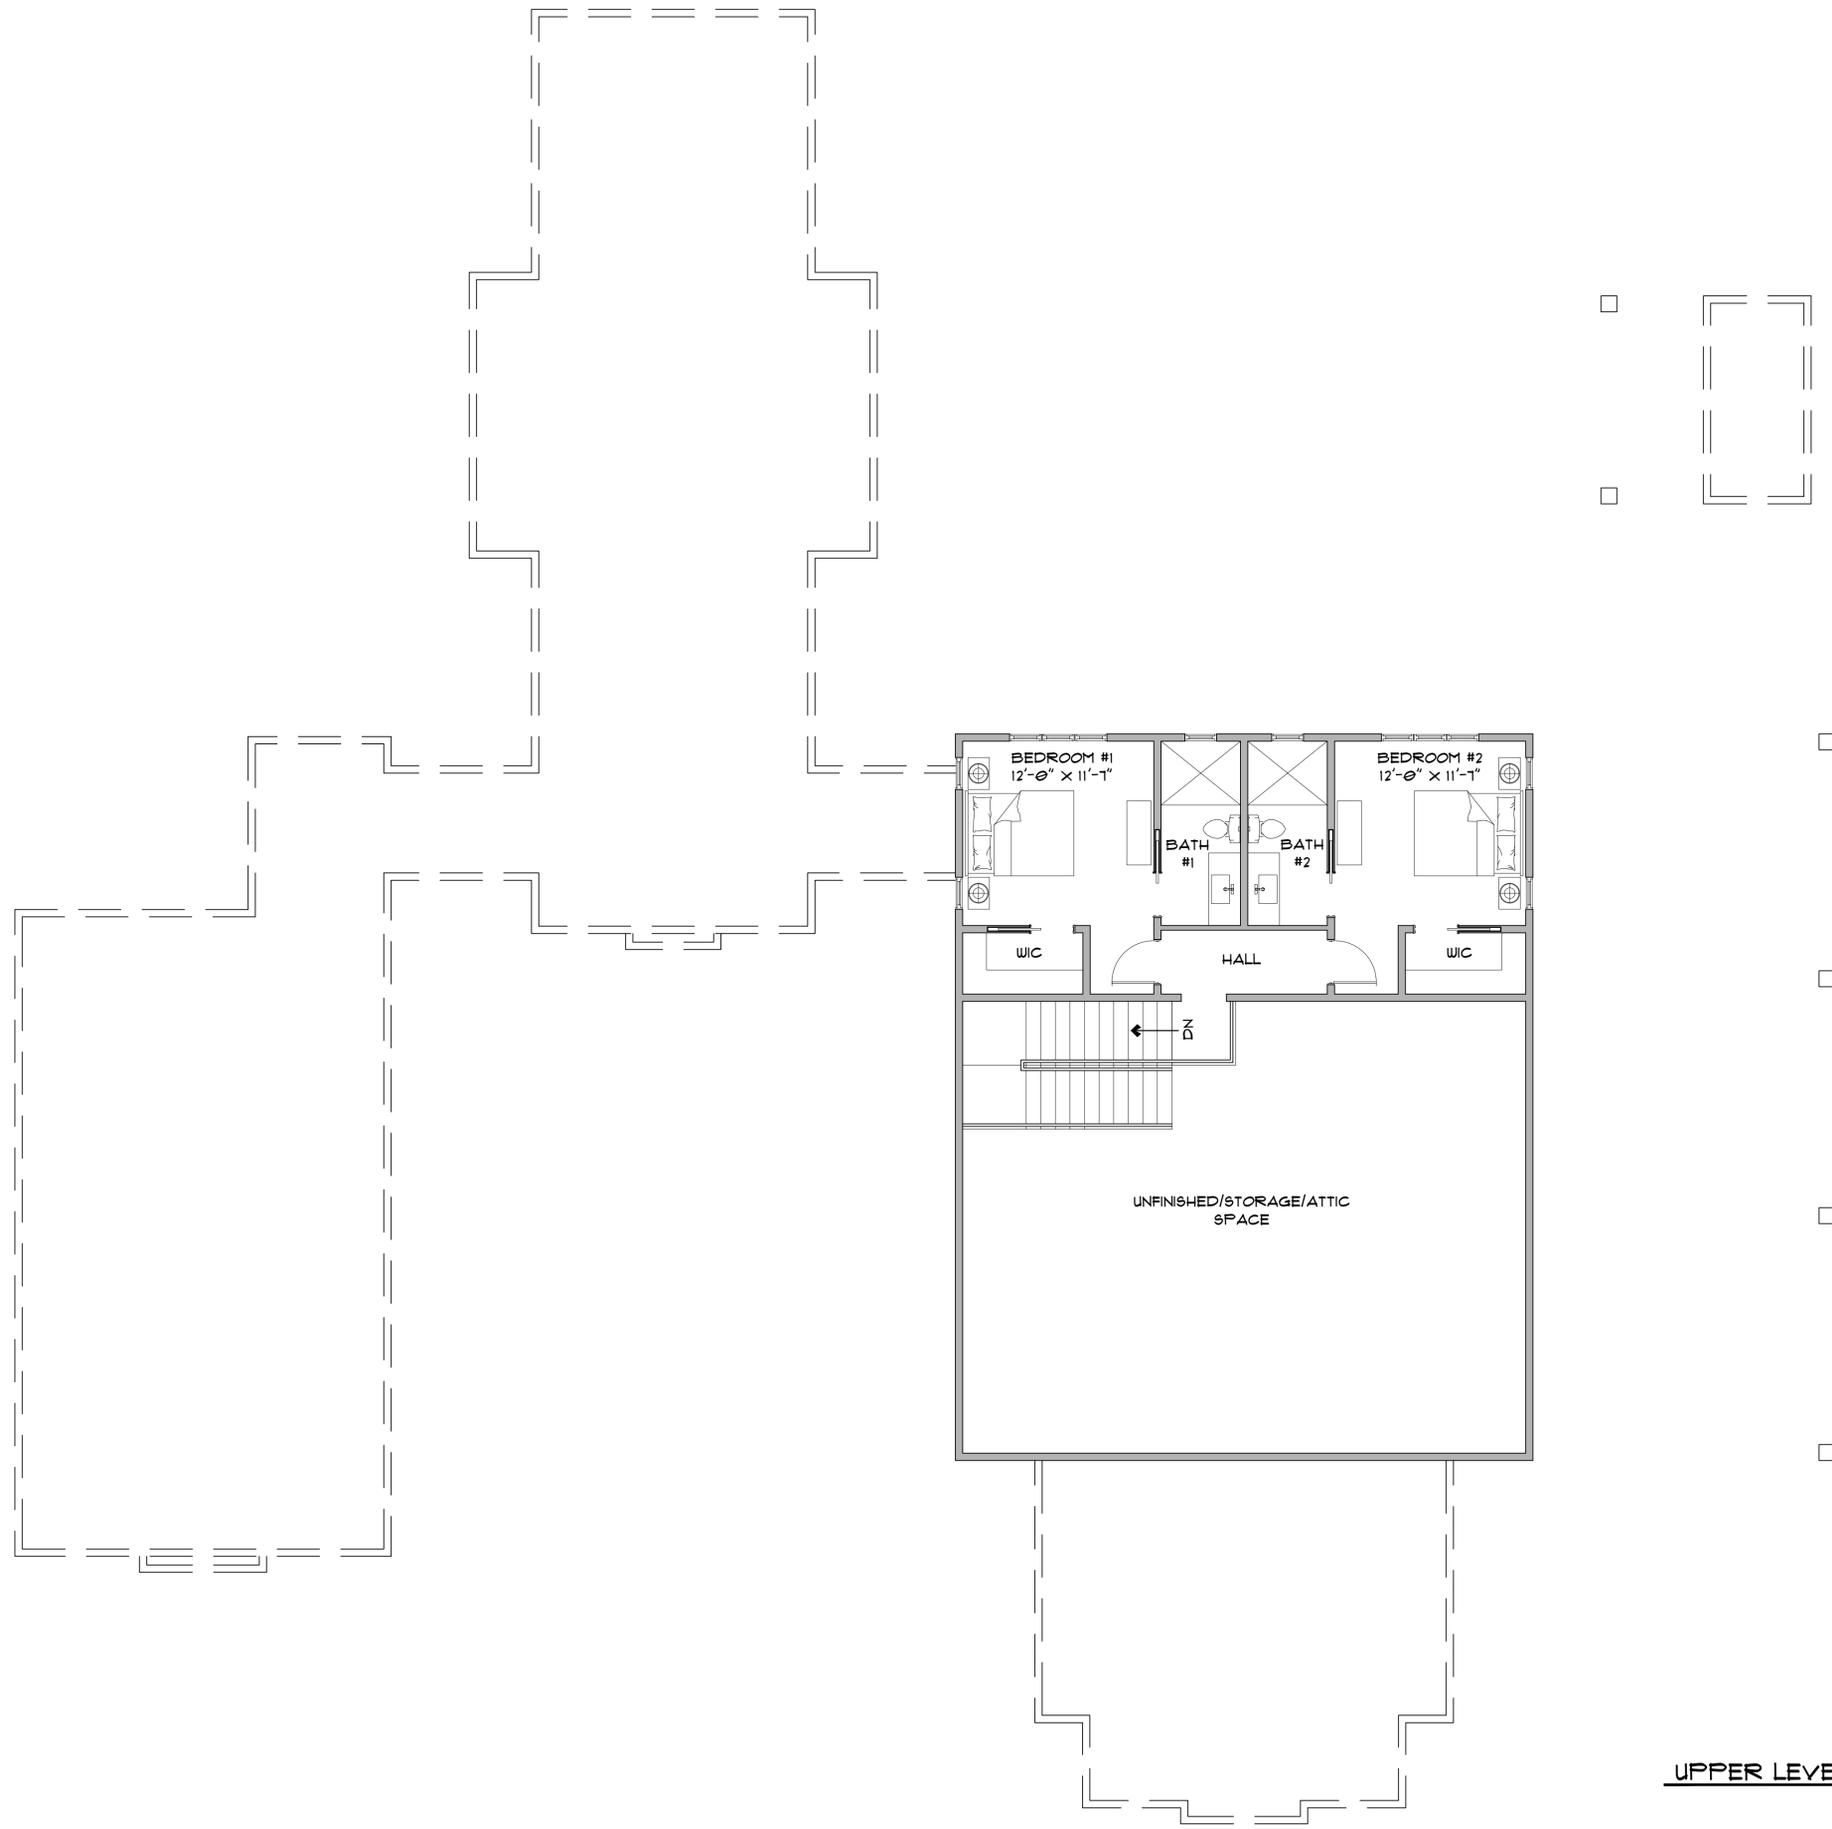

UPPER LEVEL FLOOR PLAN ①
SCALE: 3/16" = 1'-0"

THE RAMBLE
LOT 910
TEA HOUSE DRIVE
THE RAMBLE BILTMORE FOREST
BILTMORE FOREST, NC 28803

SOUTH CAROLINA SEAL
FIRM REG# 101418

SOUTH CAROLINA SEAL
REG# AR 9839

ISSUE
SCHEMATIC DESIGN SET
DATE: 07-25-24

DRAWN BY: SG
CHECKED BY: XXX

PHASE SD
PR NO XXXXX

A2



FRONT ELEVATION ①
SCALE: 3/16" = 1'-0"



REAR ELEVATION ②
SCALE: 3/16" = 1'-0"

THE RAMBLE
LOT 910
TEA HOUSE DRIVE
THE RAMBLE BILTMORE FOREST
BILTMORE FOREST, NC 28803

SOUTH CAROLINA SEAL
FIRM REG# 101418

SOUTH CAROLINA SEAL
REG# AR 9839

ISSUE
SCHEMATIC DESIGN SET
DATE: 07-25-24

DRAWN BY: SG
CHECKED BY: XXX

PHASE SD
PR NO XXXXX

A2.1



LEFT ELEVATION ①
SCALE: 3/16" = 1'-0"




RIGHT ELEVATION ②
SCALE: 3/16" = 1'-0"




POOL HUT REAR ELEVATION ①
SCALE: 3/16" = 1'-0"



POOL HUT FRONT ELEVATION ②
SCALE: 3/16" = 1'-0"

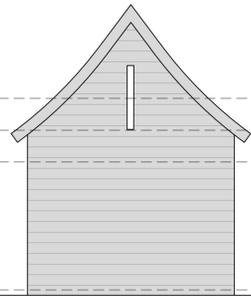

POOL HUT RIGHT ELEVATION ③
SCALE: 3/16" = 1'-0"

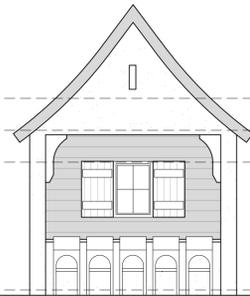

POOL HUT LEFT ELEVATION ④
SCALE: 3/16" = 1'-0"

THE RAMBLE
LOT 910
TEA HOUSE DRIVE
THE RAMBLE BILTMORE FOREST
BILTMORE FOREST, NC 28803

SOUTH CAROLINA SEAL
FIRM REG# 101418

SOUTH CAROLINA SEAL
REG# AR 9839

ISSUE: _____
SCHEMATIC DESIGN SET _____
DATE: 07-25-24

DRAWN BY: SG
CHECKED BY: XXX

PHASE SD
PR NO XXXXX