


Lot 901 Preliminary Landscape Plan

3.26.25

Ramble Lot 901

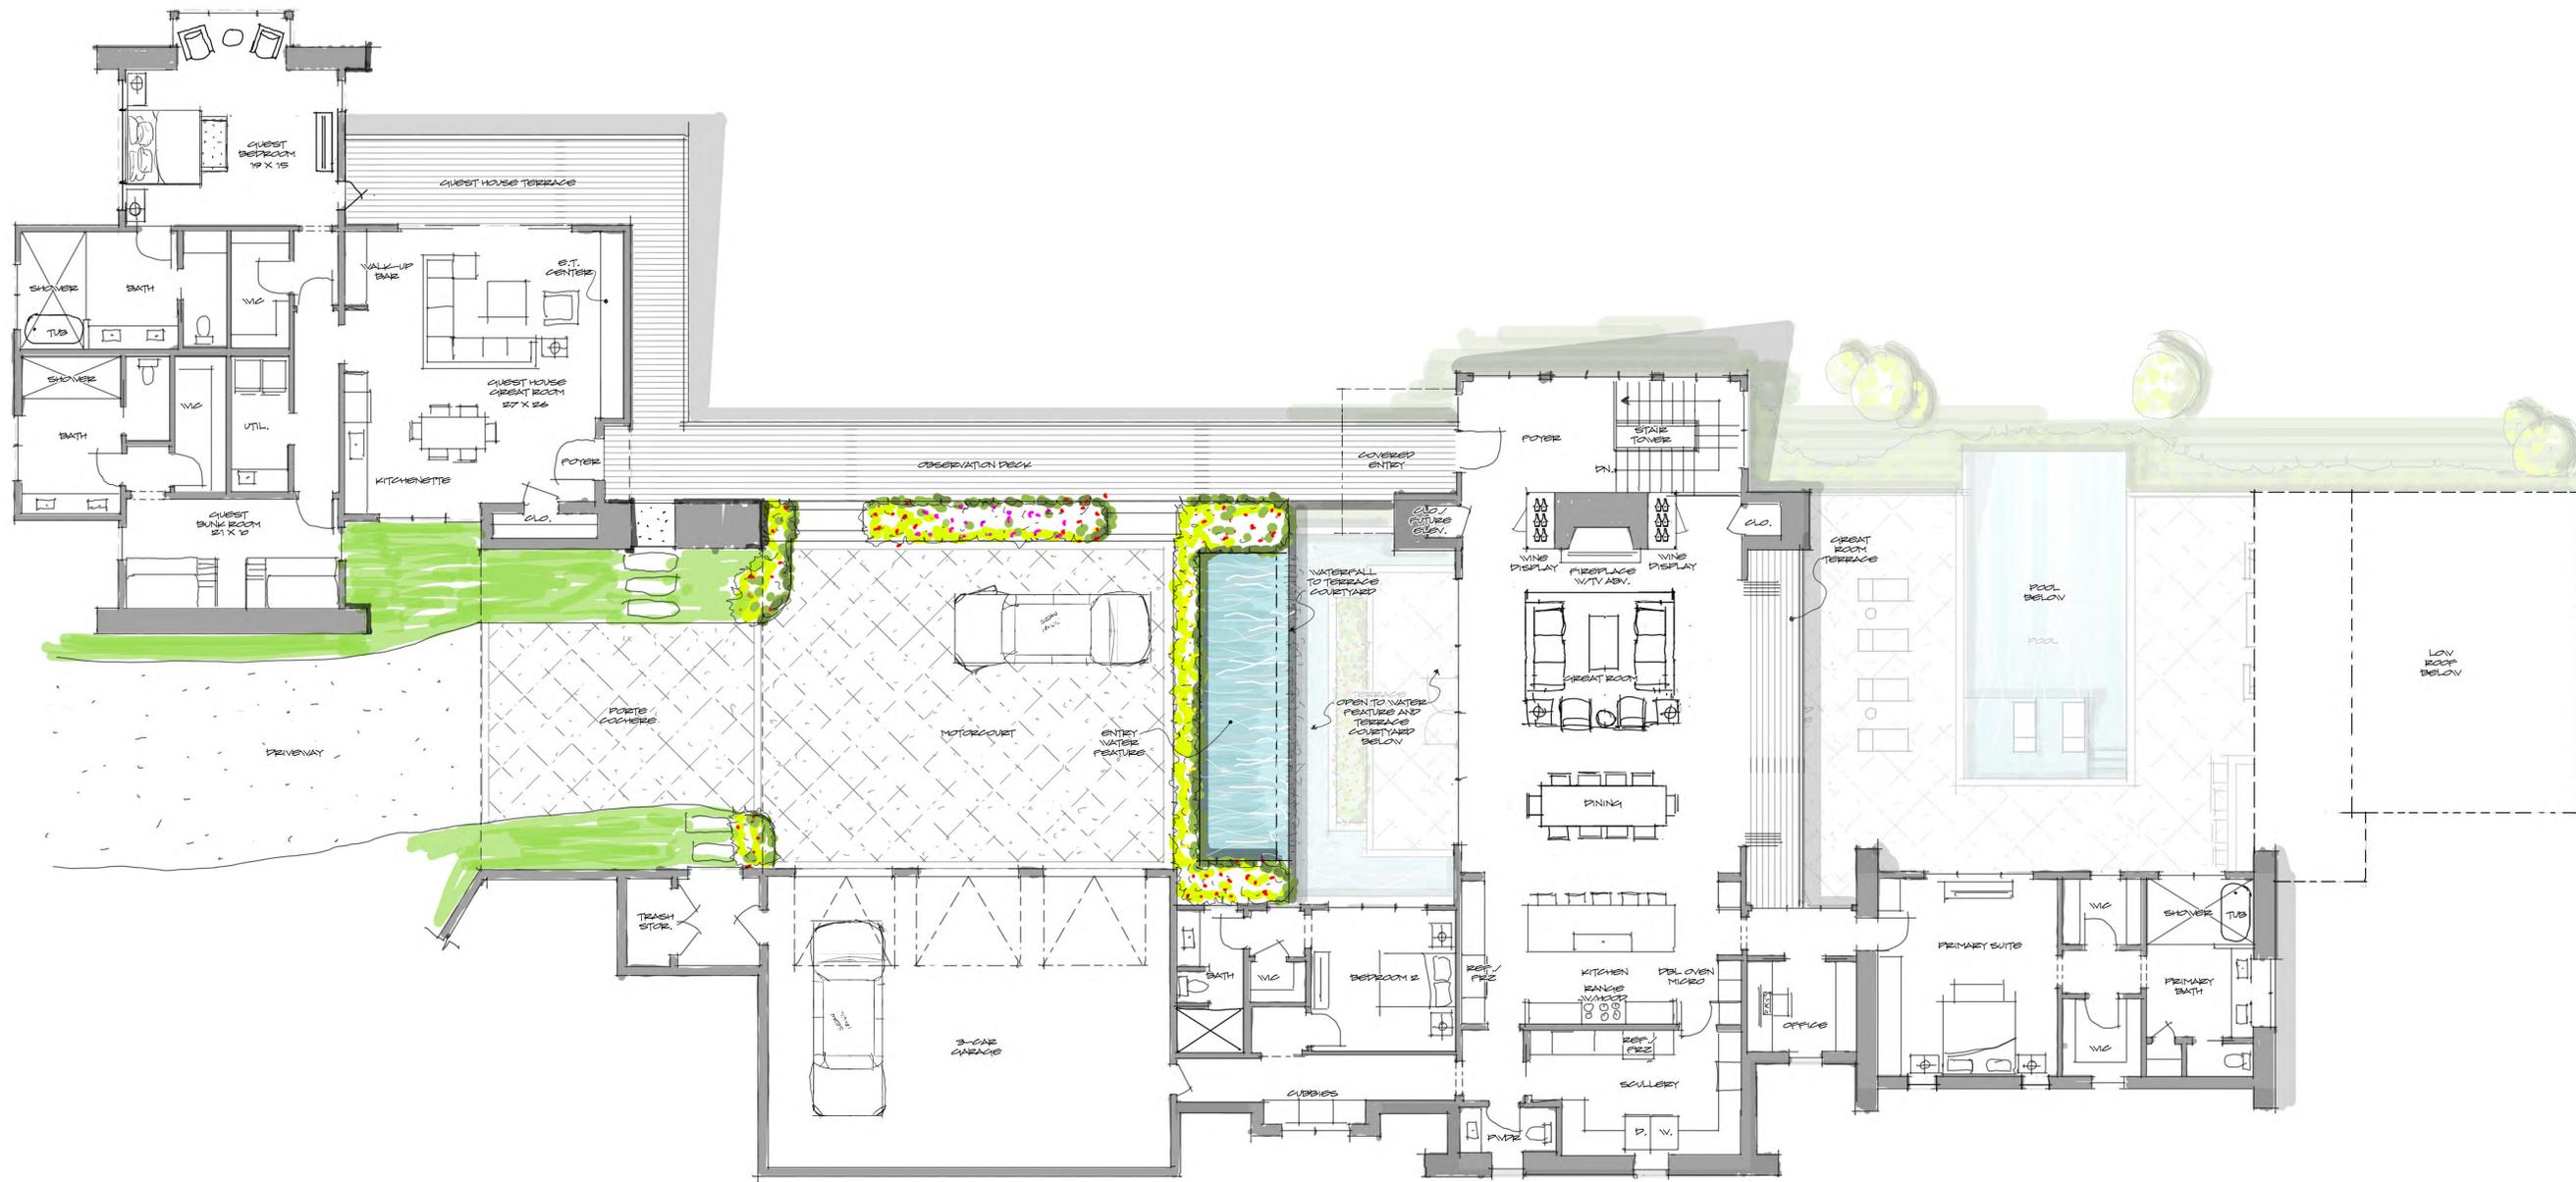


MAIN LEVEL

TERRACE LEVEL

THE RAMBLE, LOT 901		
SCHEMATIC DESIGN		
3/16" = 1'-0"		8.14.24
TERRACE LEVEL	2,890 SQ FT	
MAIN LEVEL	3,180 SQ FT	
GUEST HOUSE	1,925 SQ FT	
GYM	525 SQ FT	
TOTAL HEATED	8,520 SQ FT	

Ramble Lot 901

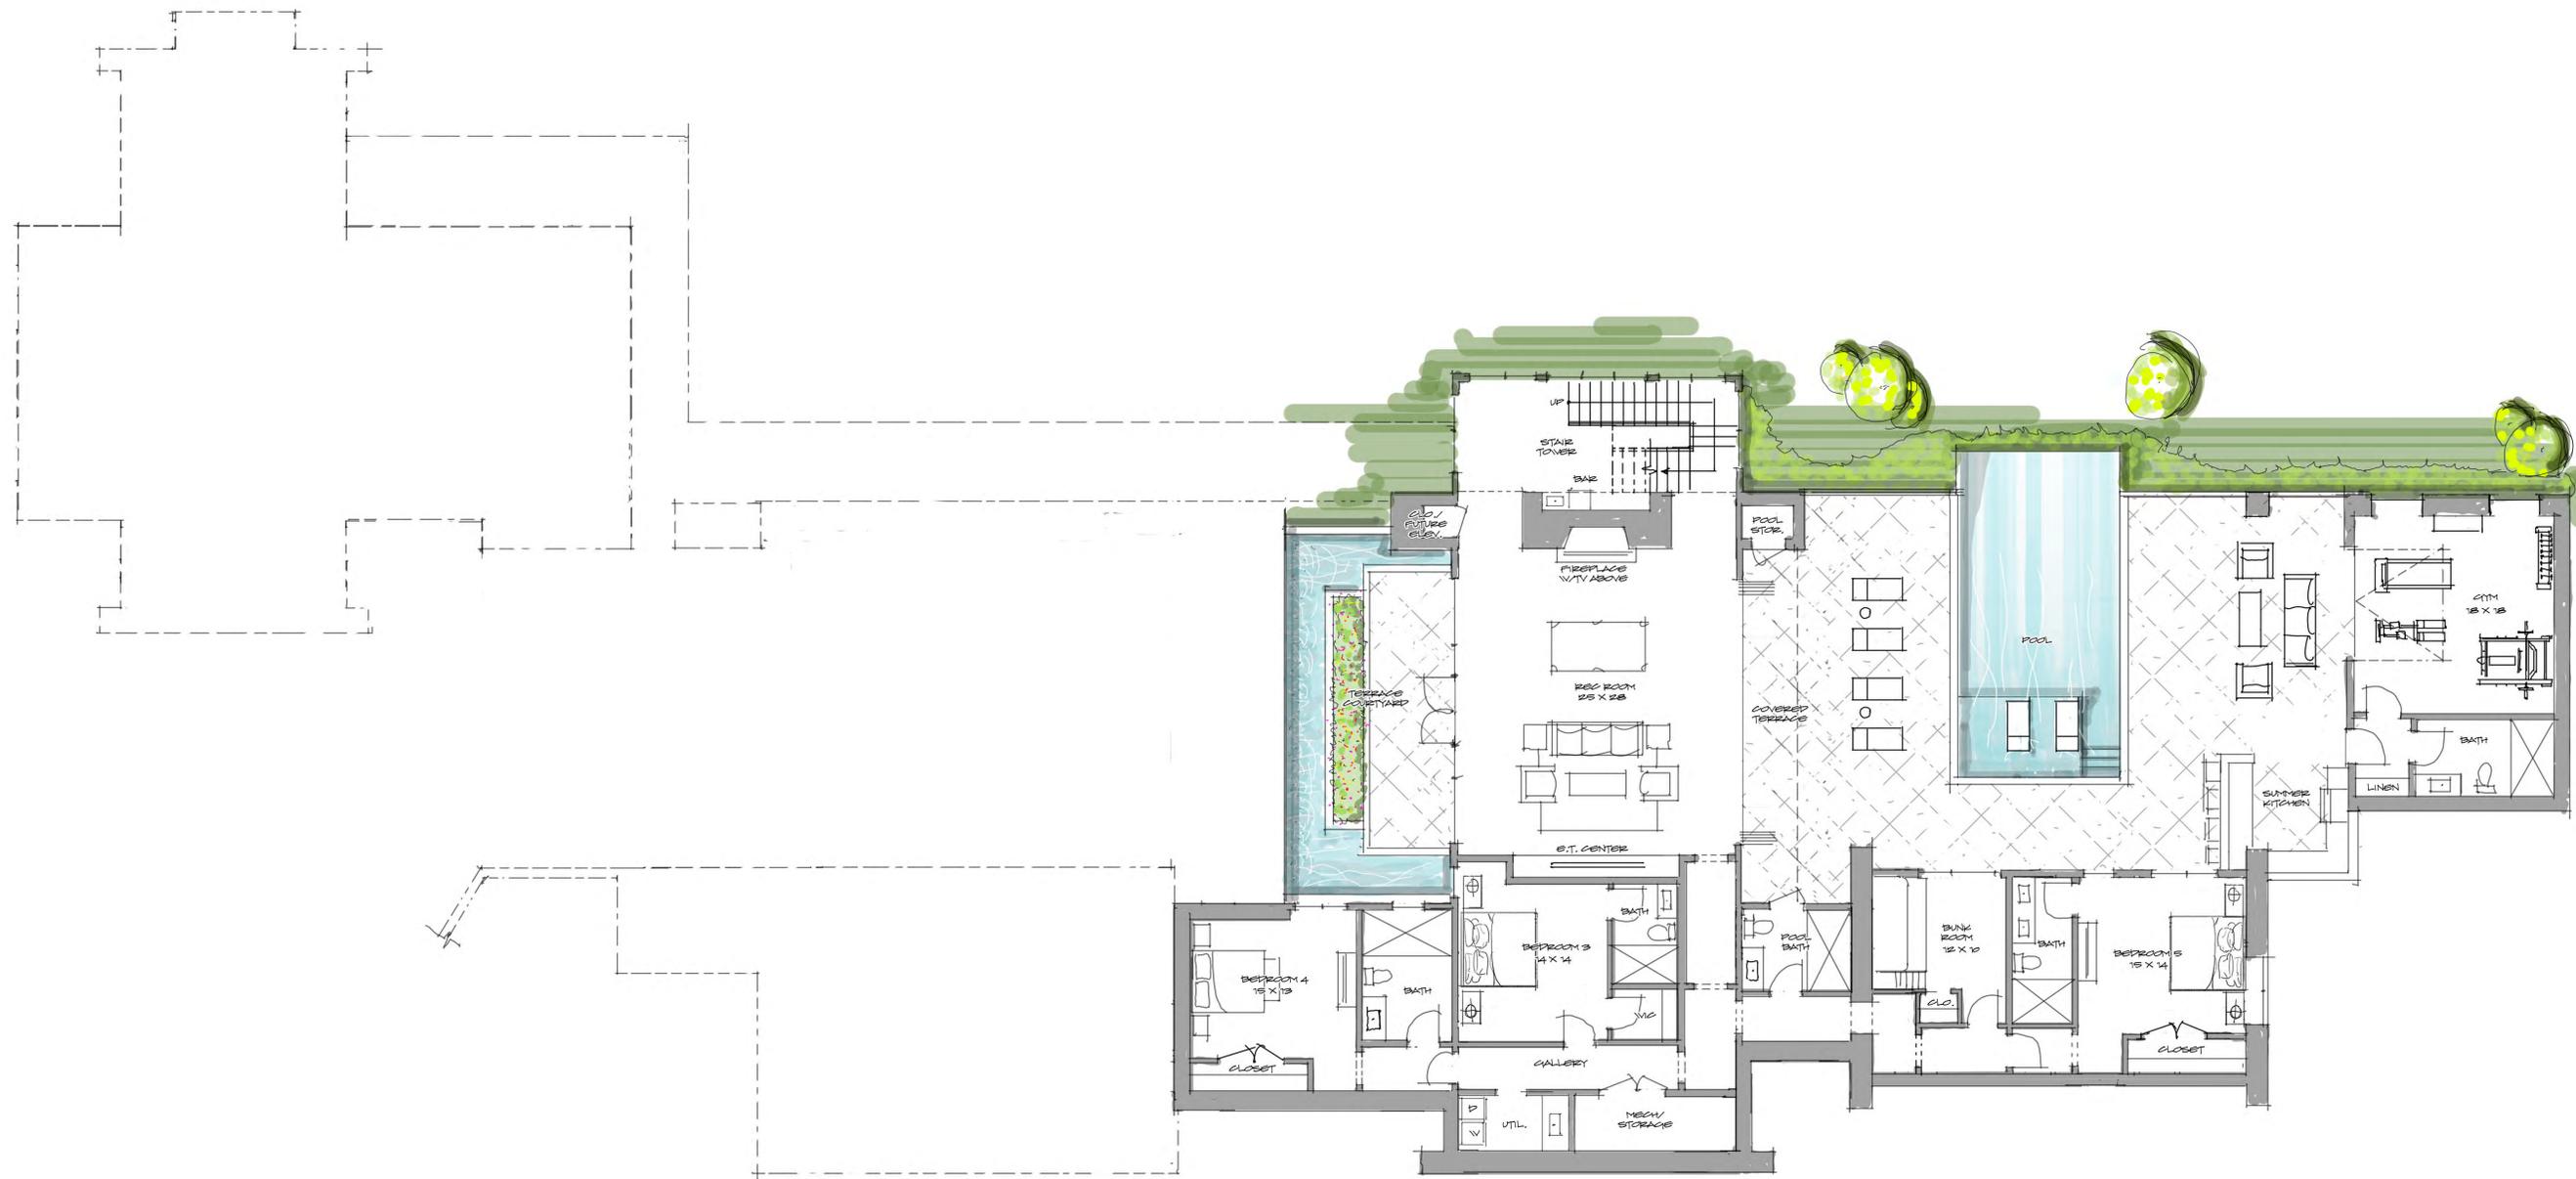

TERRACE LEVEL

THE RAMBLE, LOT 901		
SCHEMATIC DESIGN		
3/16" = 1'-0"		8.14.24
TERRACE LEVEL	2,890 SQ FT	
MAIN LEVEL	3,180 SQ FT	
GUEST HOUSE	1,925 SQ FT	
GYM	525 SQ FT	
TOTAL HEATED	8,520 SQ FT	

RAMBLE LOT 901

NOT FOR CONSTRUCTION

MATTHEW H. KRAGH
REG# AR 9839

SOUTH CAROLINA SEAL
REG# AR 101418

ISSUANCE

7/8/22

EXTERIOR ELEVATIONS

PHASE DD
PR NO 20000

A5.0



1 NORTH ELEVATION
3/16" = 1'-0"



2 NORTH ELEVATION
3/16" = 1'-0"

RAMBLE LOT 901

NOT FOR CONSTRUCTION

MATTHEW H. KRAGH
REG# AR 9839

SOUTH CAROLINA SEAL
REG# AR 101418


7/5/22

ISSUANCE


EXTERIOR ELEVATIONS

PHASE DD
PR NO 20000

A5.1

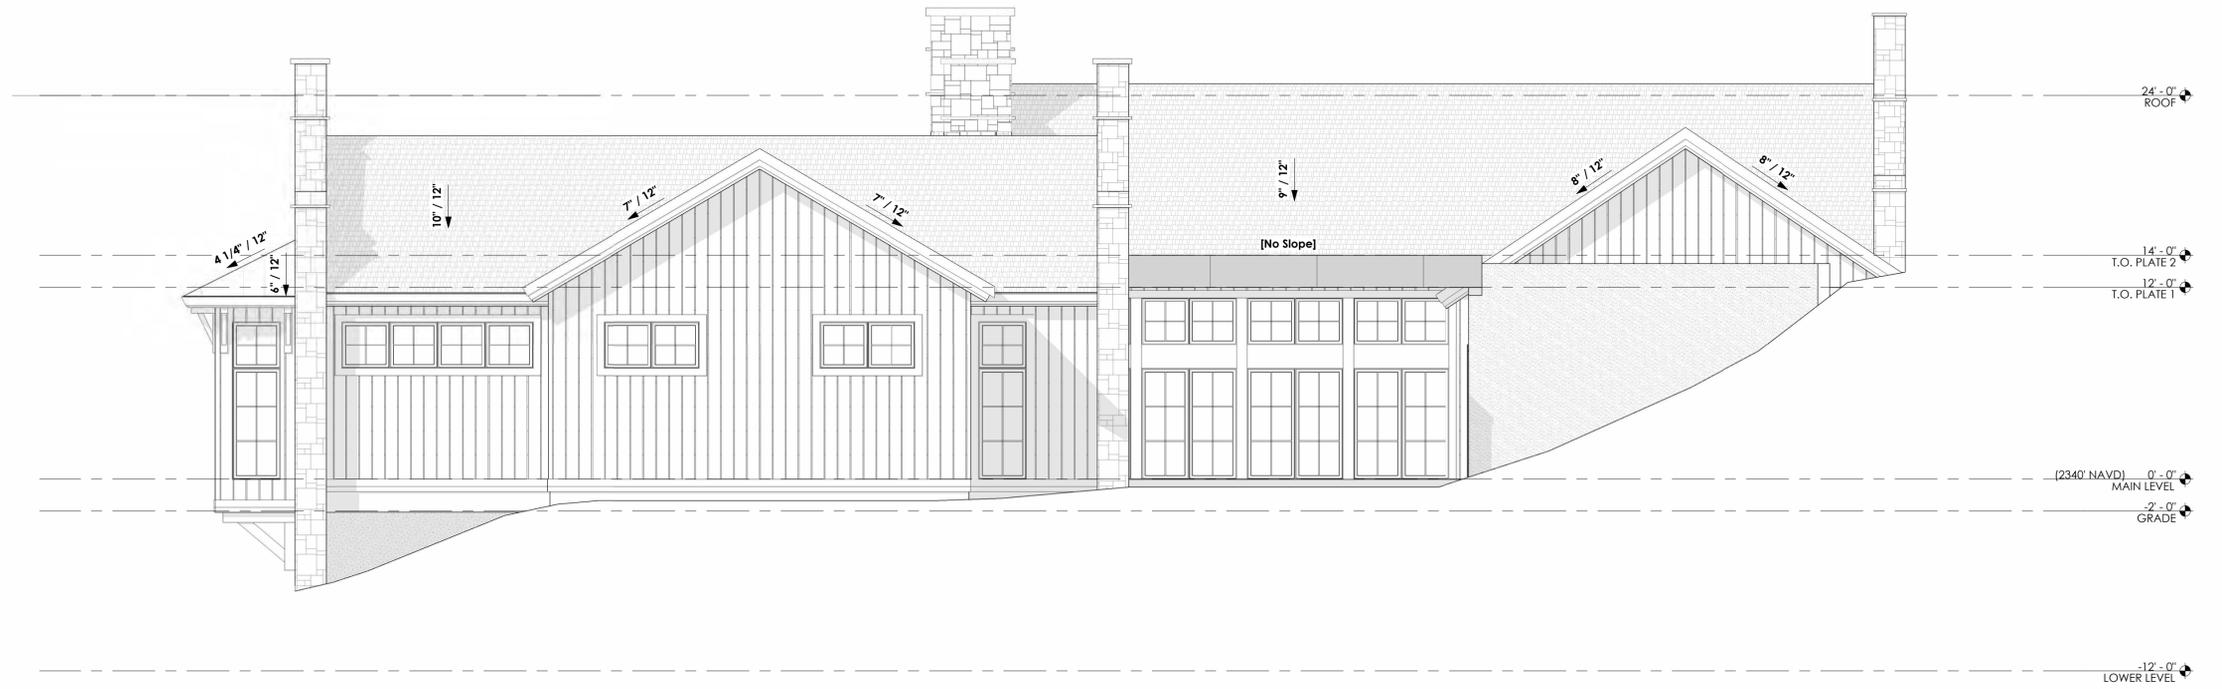

① WEST ELEVATION
3/16" = 1'-0"

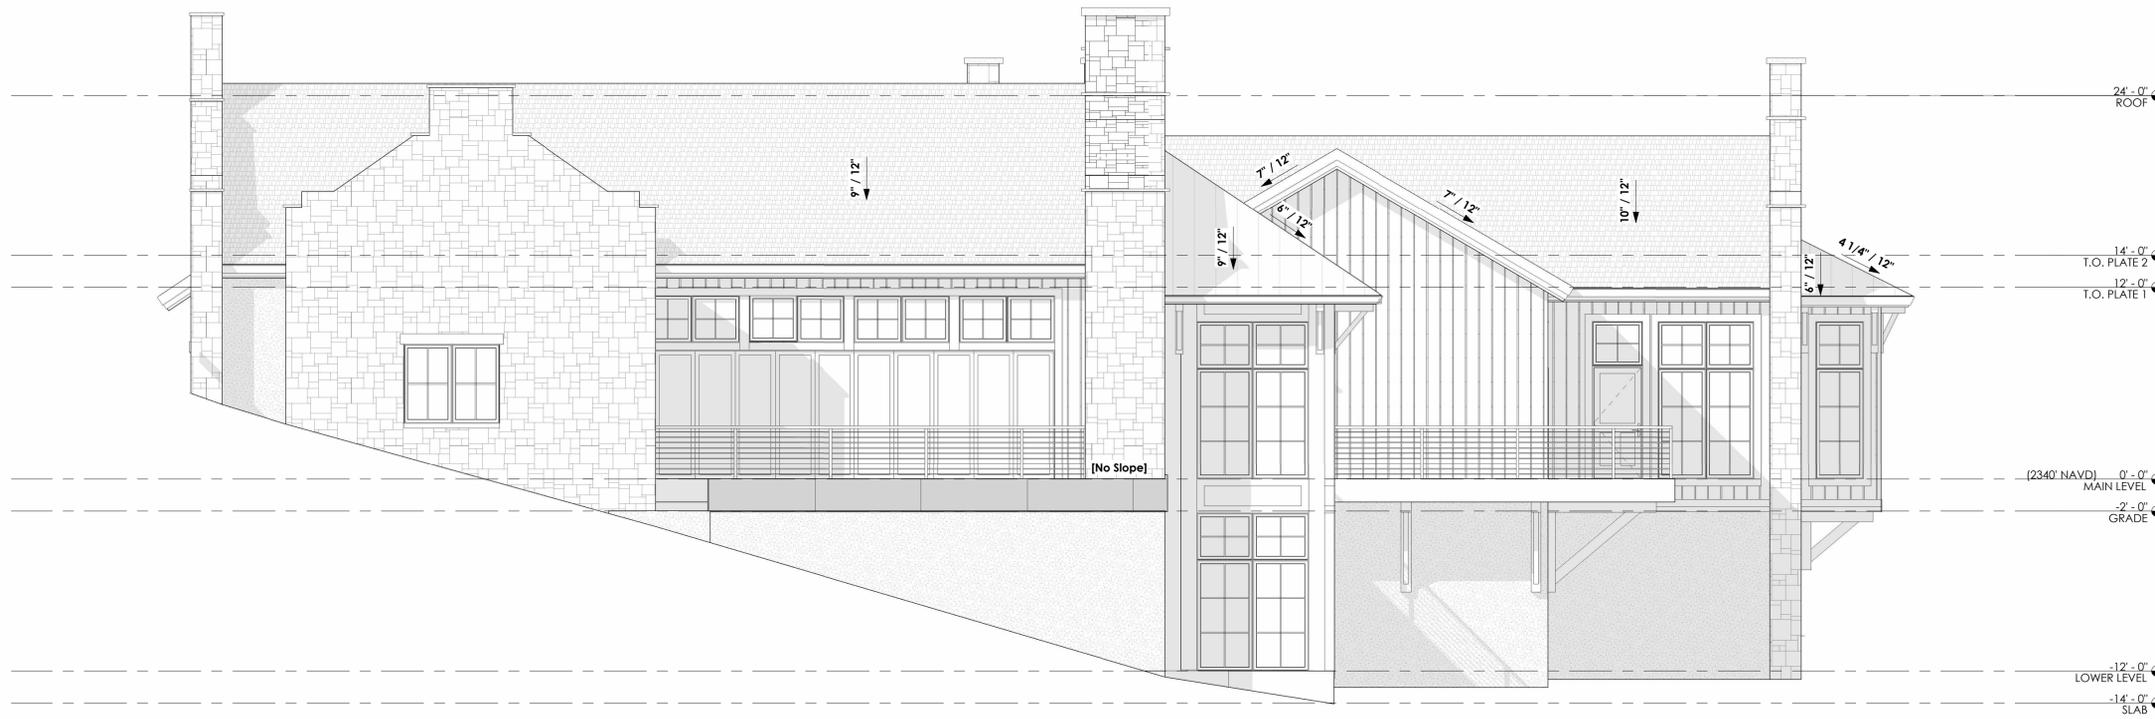

② EAST ELEVATION
3/16" = 1'-0"

THE DRAWING AND DESIGN WITHIN THIS HARD COPY OR DIGITAL FILE IS THE PROPERTY AND CREATION OF MAK ARCHITECTURE AND SHALL NOT BE REPRODUCED IN WHOLE OR IN PART WITHOUT THE EXPRESSED WRITTEN CONSENT OF MAK ARCHITECTURE.
© 2023

RAMBLE LOT 901

NOT FOR CONSTRUCTION

MATTHEW H. KRAGH
REG# AR 9839

SOUTH CAROLINA SEAL
REG# AR 101418


ISSUANCE

7/5/22

EXTERIOR ELEVATIONS

PHASE DD
PR NO 20000

A5.2

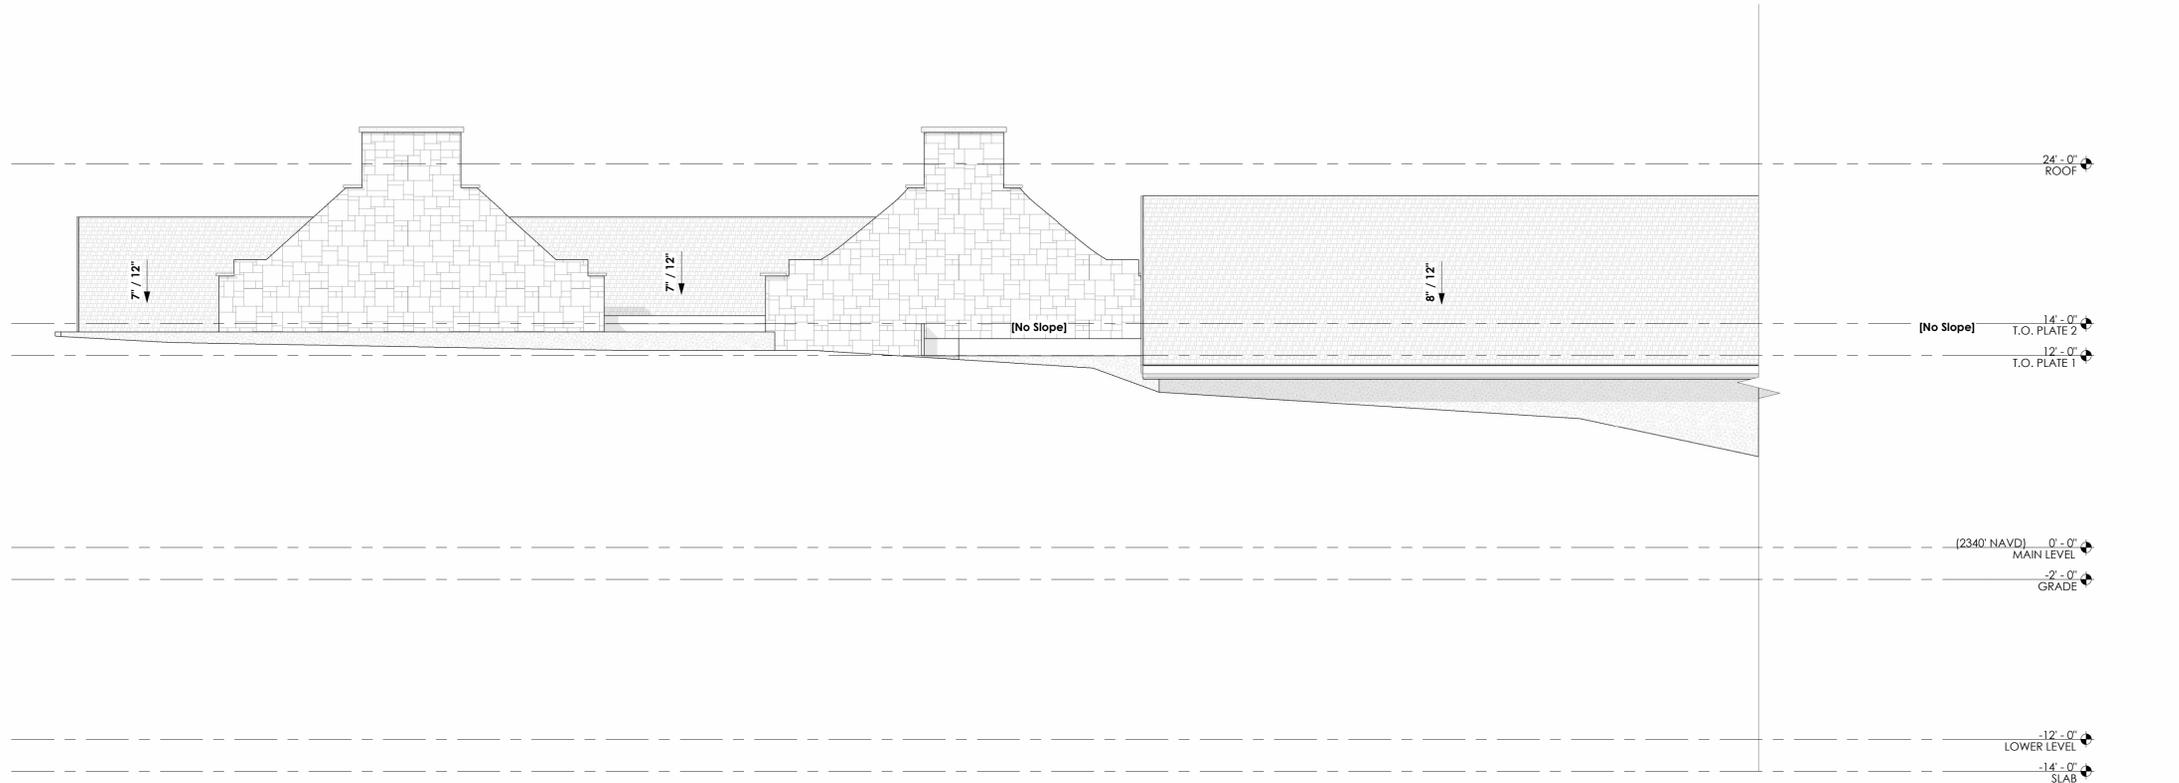

2 SOUTH ELEVATION
3/16" = 1'-0"



1 SOUTH ELEVATION
3/16" = 1'-0"